




ROOF PLAN

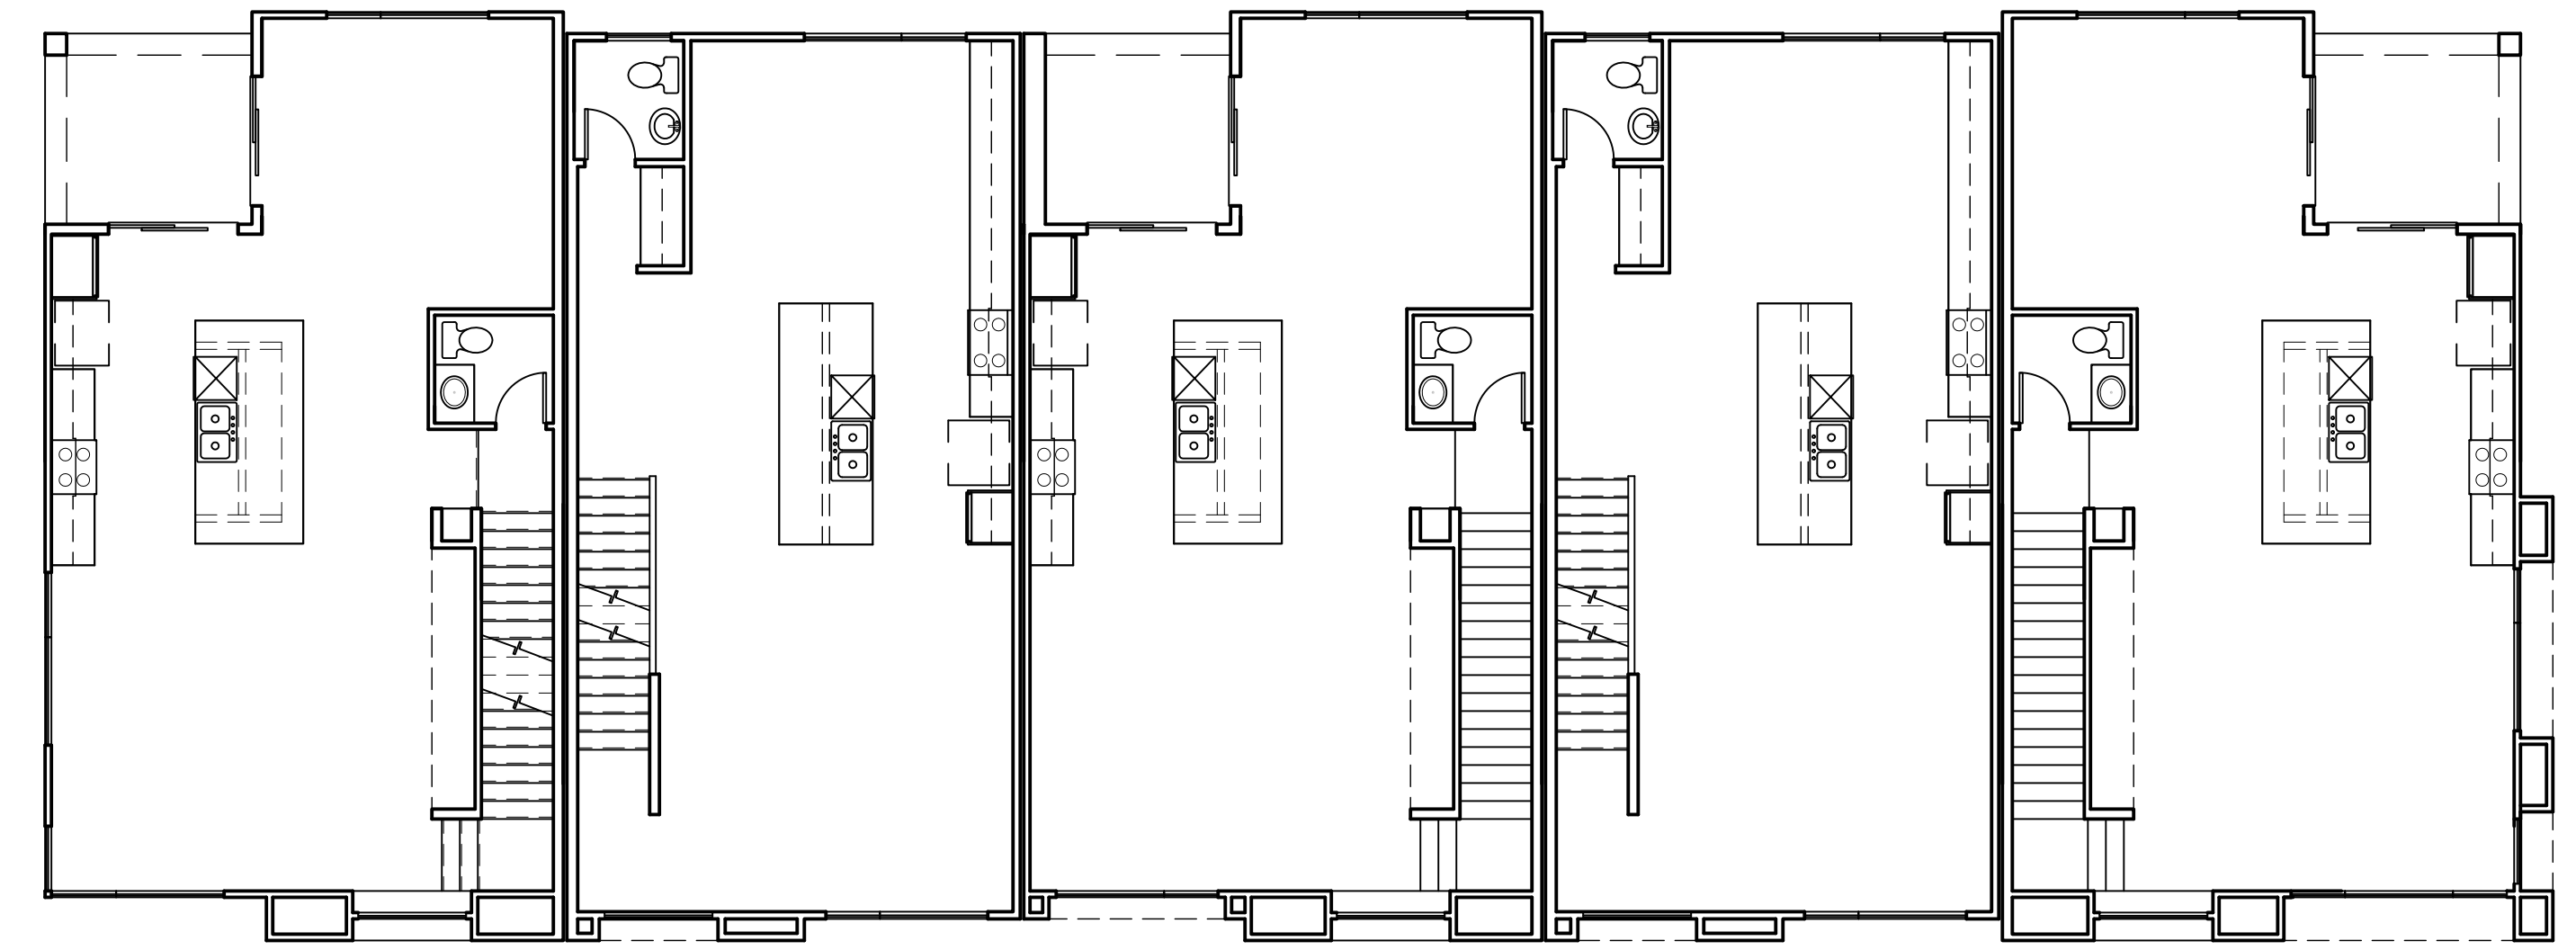

SECOND FLOOR

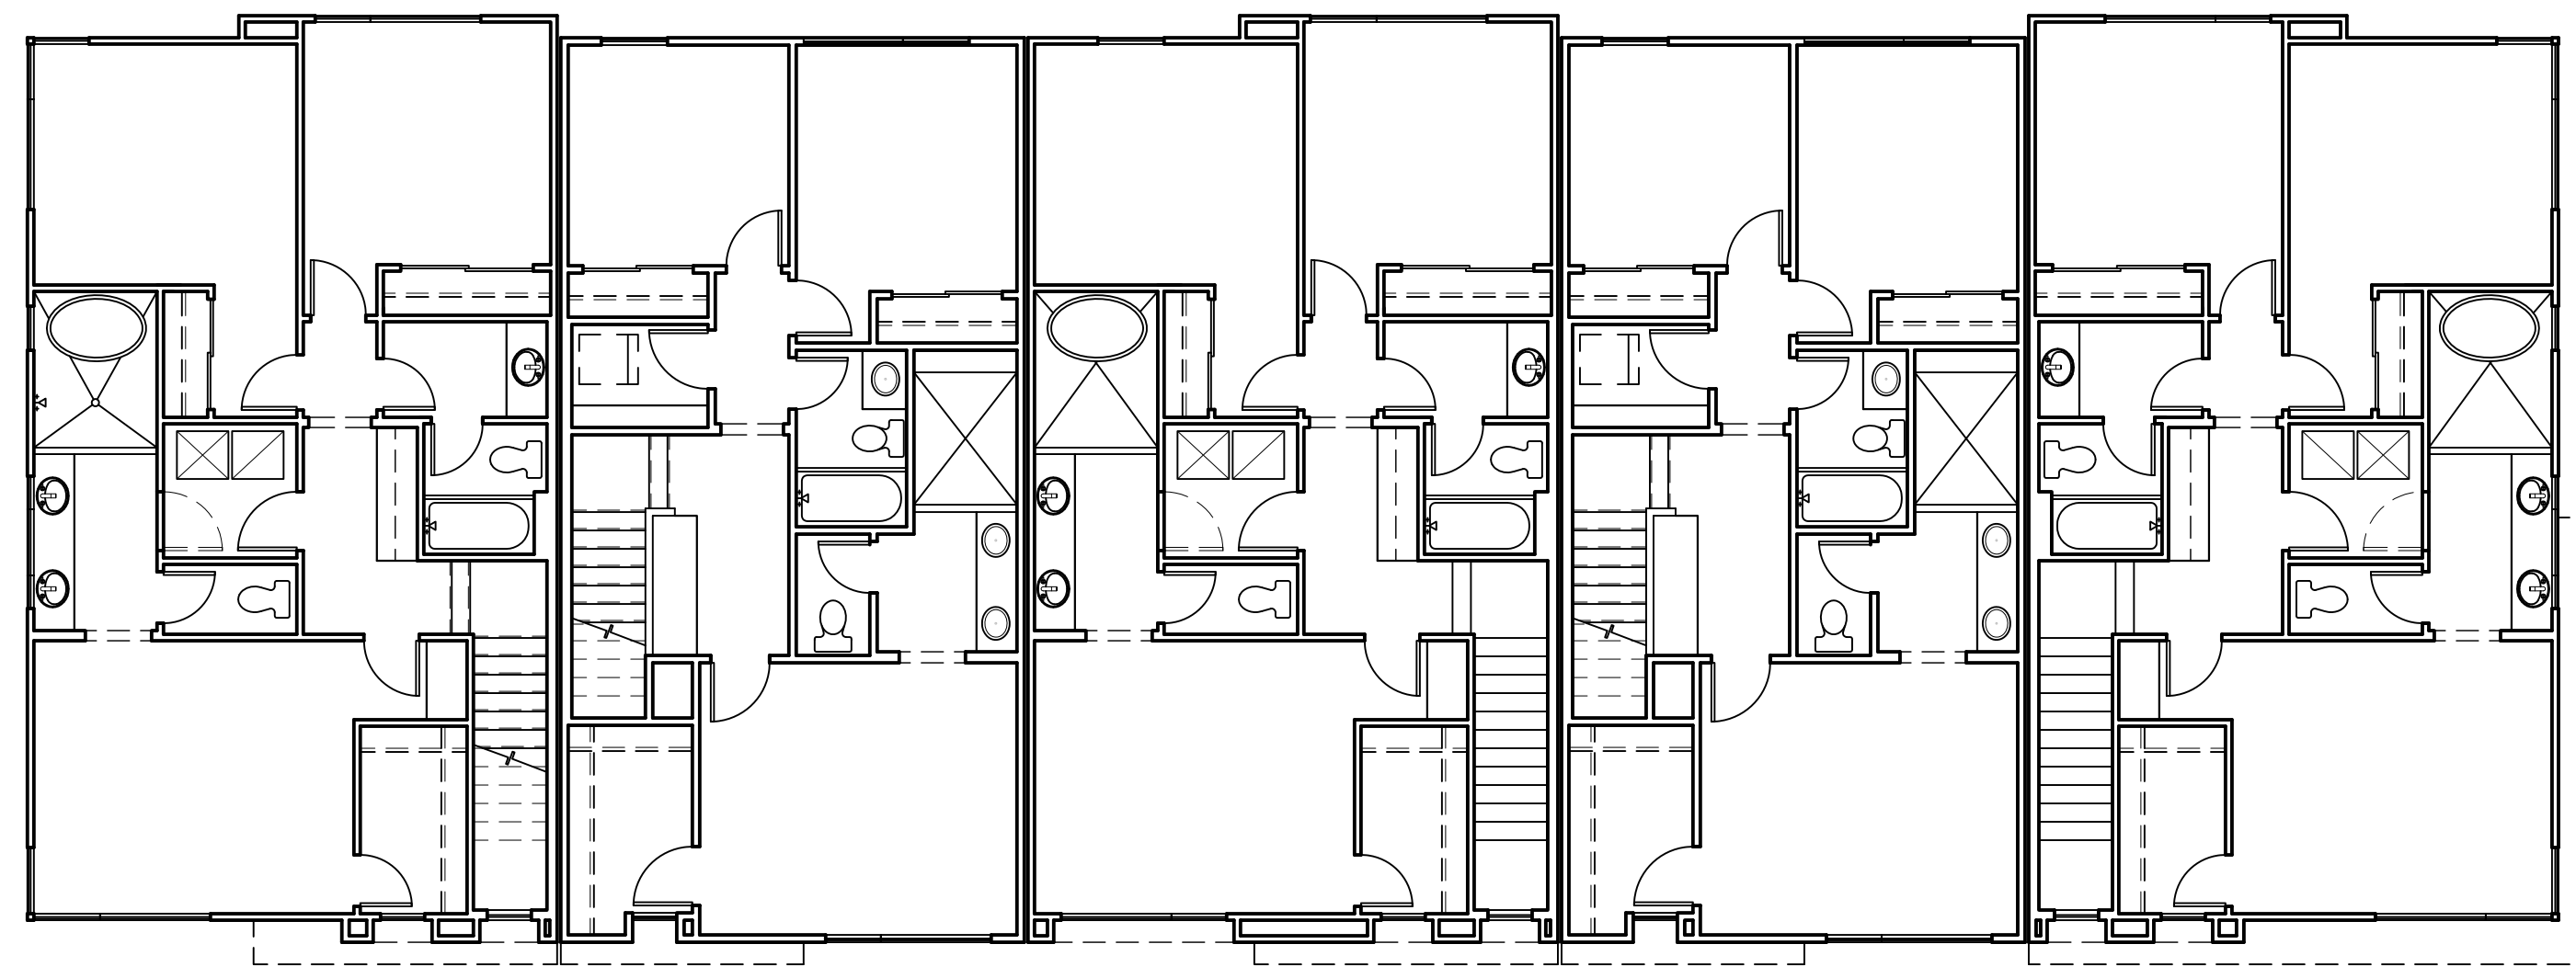

THIRD FLOOR

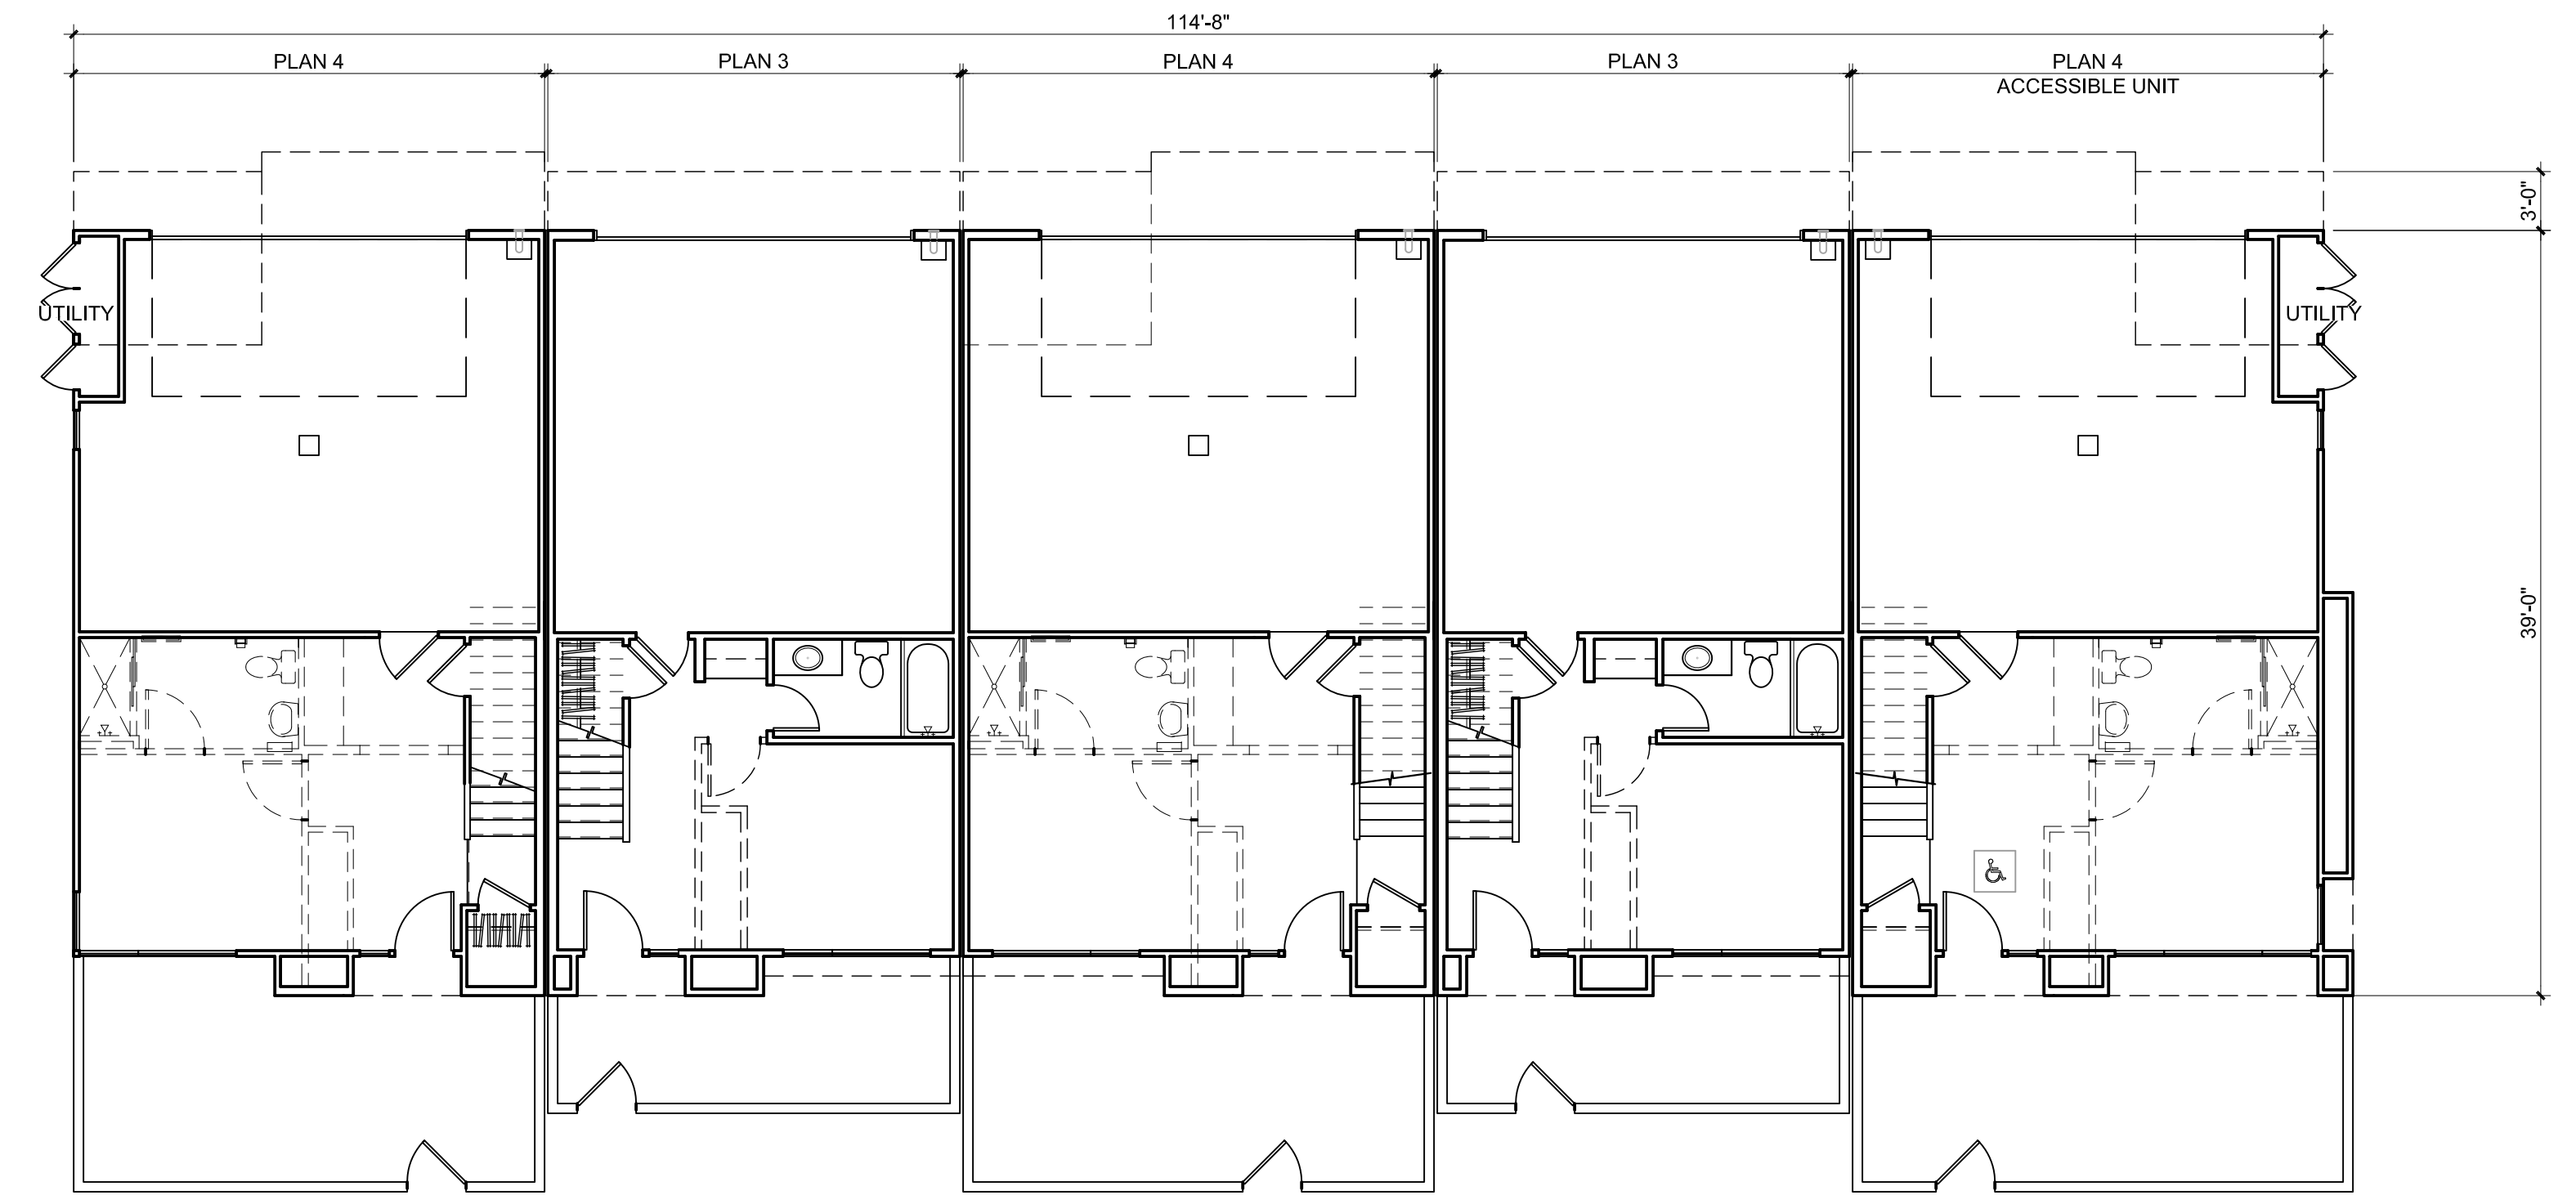


FIRST FLOOR

ARCADIA 17

5-unit Building Plans

AI.0

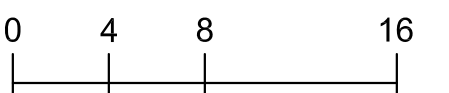

Walbern Development  
 29222 Rancho Viejo Road  
 Suite 207  
 San Juan Capistrano, CA 92675  
 949.276.7570  
 walberndevelopment.com

Arcadia, CA  
 KTG # 2013-0706  
 Plot Date: 7/11/14

07.14.2014 2nd PLANNING SUBMITTAL  
 05.12.2014 PRELIMINARY PLANNING REVIEW

KTGY Group, Inc.  
 Architecture+Planning  
 17922 Fitch  
 Irvine, CA 92614  
 949.851.2133  
 ktgy.com





NORTH ELEVATION

EAST ELEVATION

**MATERIAL LEGEND**

1. TILE SIDING, 6" EXPOSURE
2. FIBER CEMENT SIDING, 6" EXPOSURE
3. STUCCO, LIGHT SAND FINISH
4. ALUMINUM WINDOWS
5. 2X WINDOW TRIM
6. METAL CHANNEL SCREED, 3/4" EXPOSURE
7. FIBERGLASS FRENCH STYLE ENTRY DOOR W/GLAZING
8. METAL SECTIONAL GARAGE DOOR W/GLAZING
9. ILLUMINATED ADDRESS SIGN W/12" HIGH LETTERING
10. GLASS GUARDRAIL
11. 8" METAL C-CHANNEL AWNING W/WOOD SLAT INFILL
12. EXTERIOR WALL LIGHT

NOTE: REFER TO MATERIAL BOARD FOR ADDITIONAL INFORMATION SUCH AS MANUFACTURERS, SPECS, ETC.




SOUTH ELEVATION

WEST ELEVATION

**ARCADIA 17**

**5-unit Building Elevations**

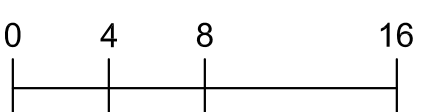

**AI.I**



Walbern Development  
 29222 Rancho Viejo Road  
 Suite 207  
 San Juan Capistrano, CA 92675  
 949.276.7570  
 walberndevelopment.com

Arcadia, CA  
 KTGy # 2013-0706  
 Plot Date: 7/11/14

07.14.2014 2nd PLANNING SUBMITTAL  
 05.12.2014 PRELIMINARY PLANNING REVIEW

**KTGY Group, Inc.**  
**Architecture+Planning**  
 17922 Fitch  
 Irvine, CA 92614  
 949.851.2133  
 ktgy.com





ARCADIA 17

Las Tunas Perspective (5-unit Bldg.)

A1.2



Walbern Development  
29222 Rancho Viejo Road  
Suite 207  
San Juan Capistrano, CA 92675  
949.276.7570  
walberndevelopment.com


Arcadia, CA

KTGY # 2013-0706  
Plot Date: 7/11/14


07.14.2014 2nd PLANNING SUBMITTAL  
05.12.2014 PRELIMINARY PLANNING REVIEW

KTGY Group, Inc.  
Architecture+Planning  
17922 Fitch  
Irvine, CA 92614  
949.851.2133  
ktgy.com




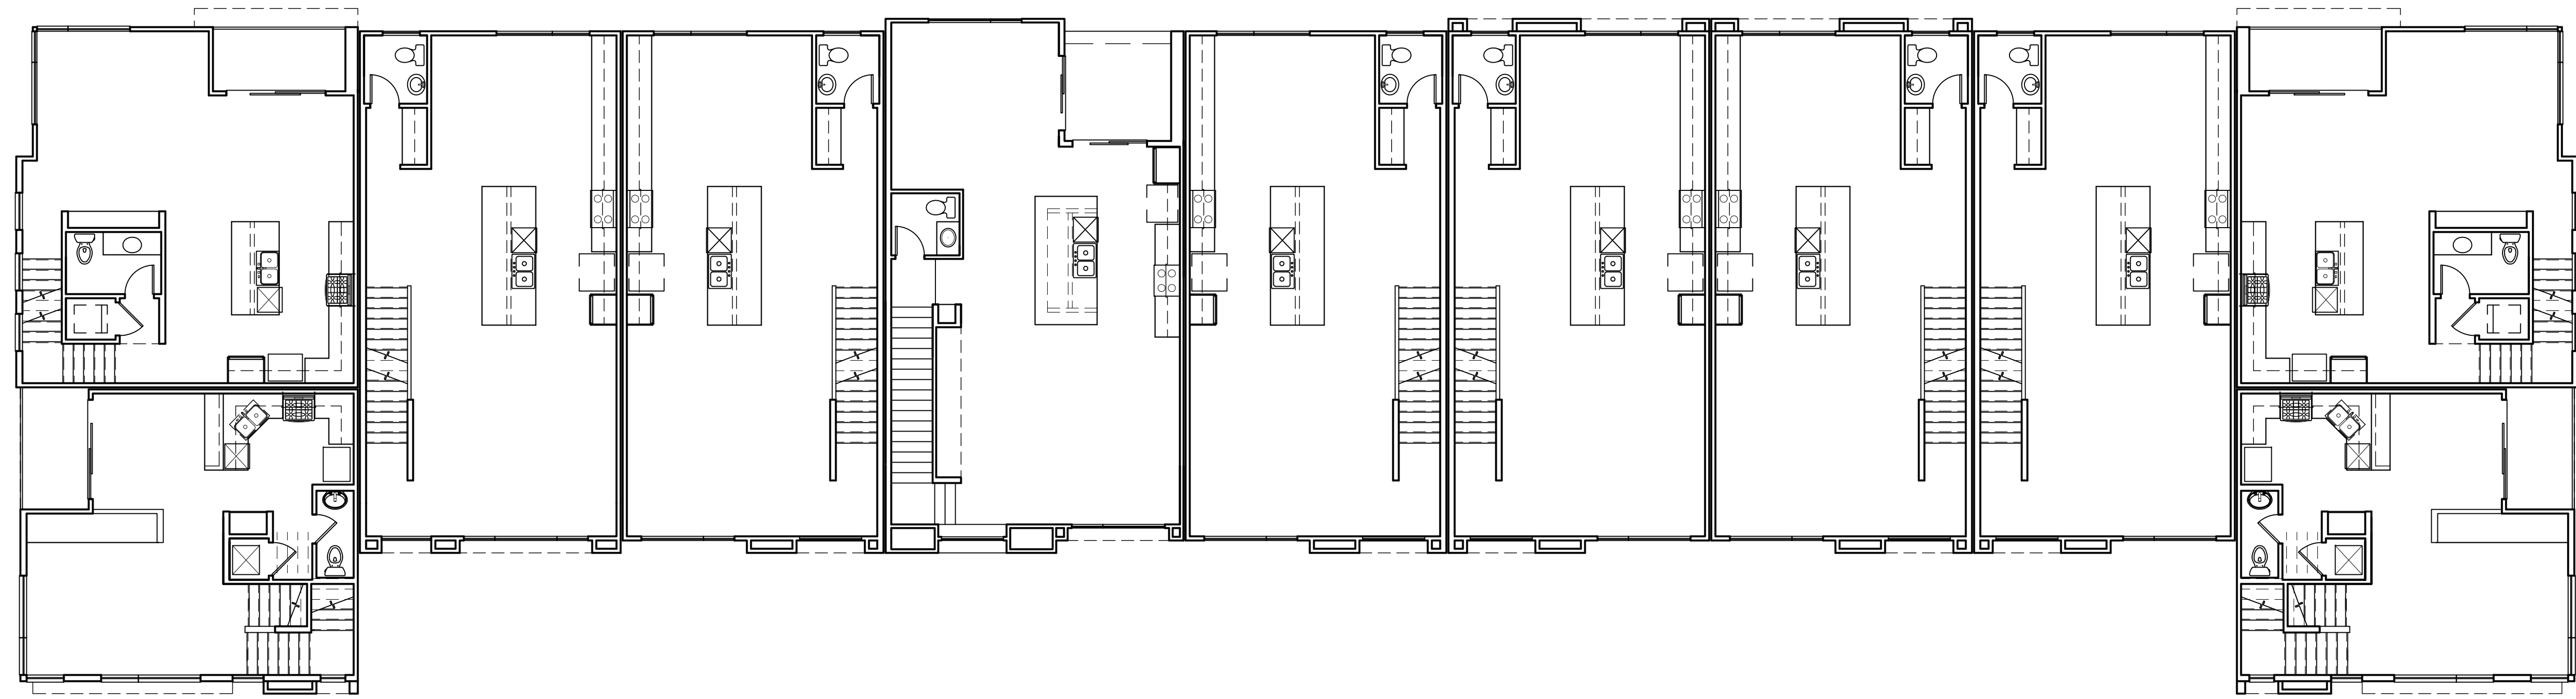

SECOND FLOOR

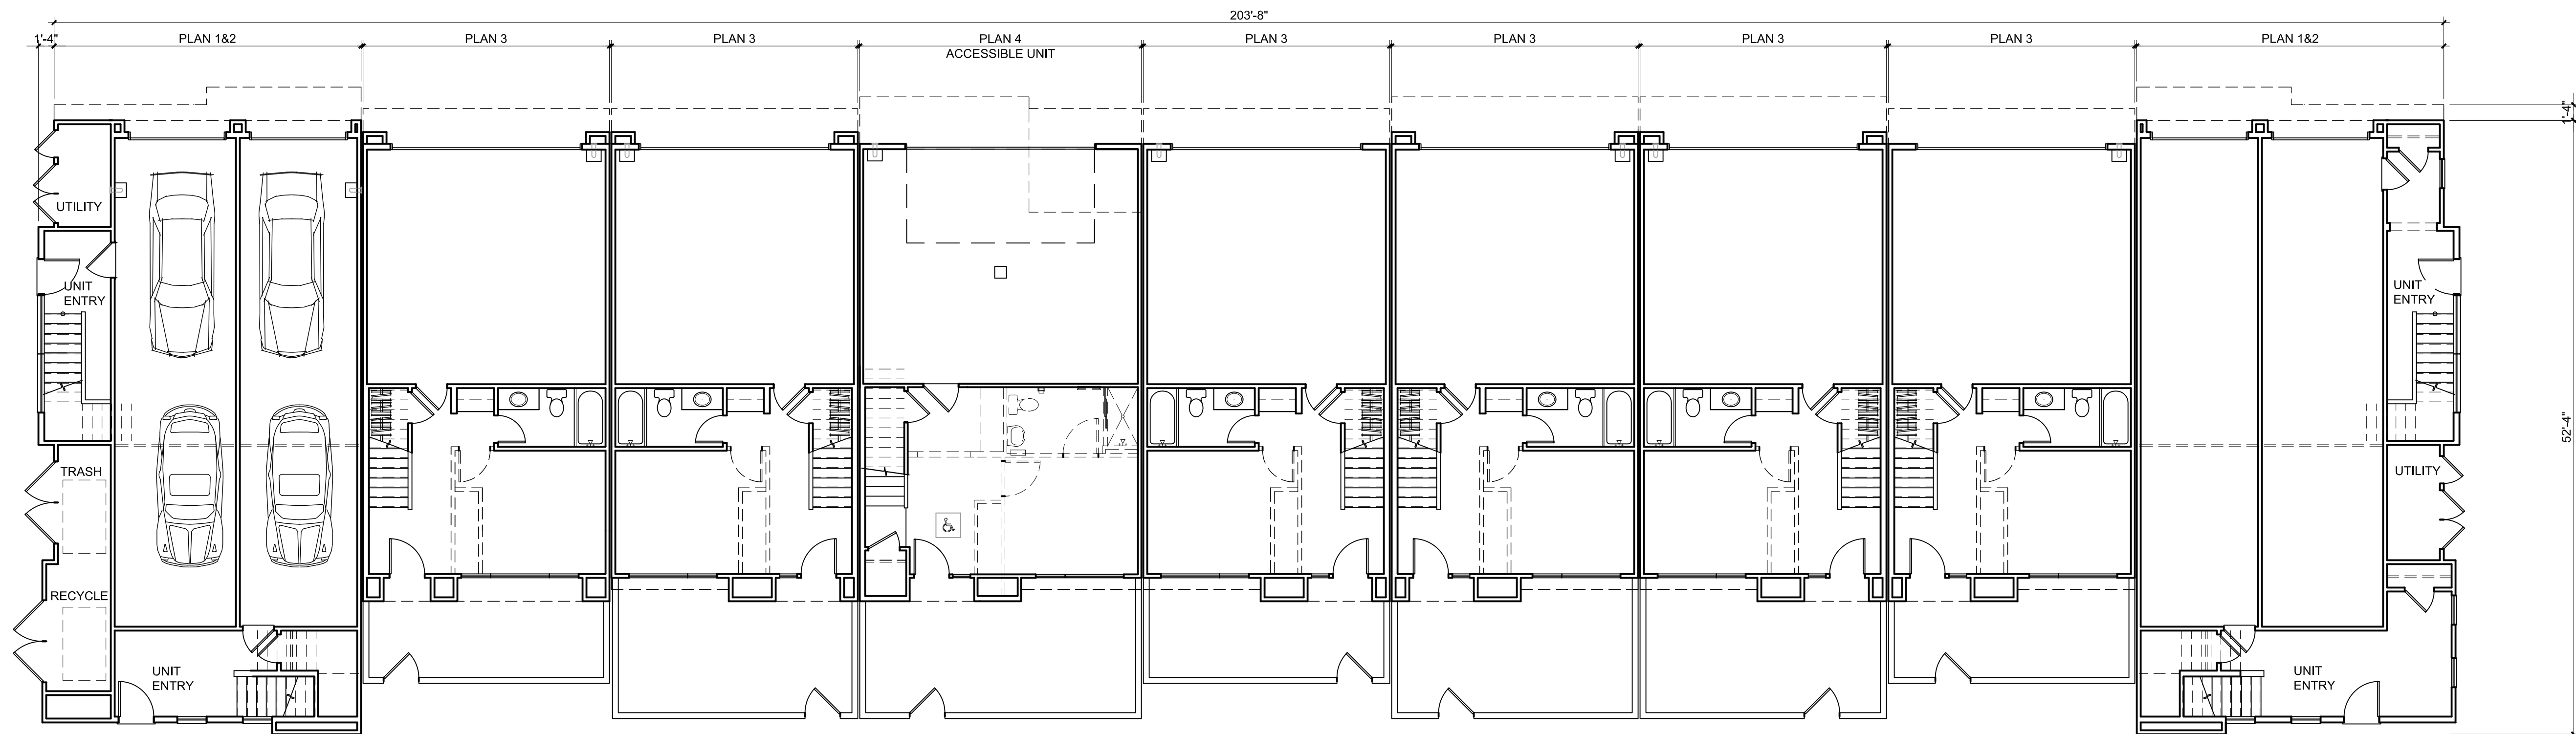

FIRST FLOOR

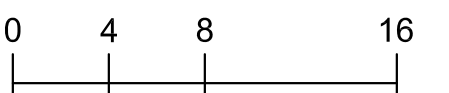

ARCADIA 17

11-unit Building Plans

A2.0




Walbern Development  
 29222 Rancho Viejo Road  
 Suite 207  
 San Juan Capistrano, CA 92675  
 949.276.7570  
 walberndevelopment.com

Arcadia, CA  
 KTG # 2013-0706  
 Plot Date: 7/11/14


07.14.2014 2nd PLANNING SUBMITTAL  
 05.12.2014 PRELIMINARY PLANNING REVIEW

KTGY Group, Inc.  
 Architecture+Planning  
 17922 Fitch  
 Irvine, CA 92614  
 949.851.2133  
 ktgy.com




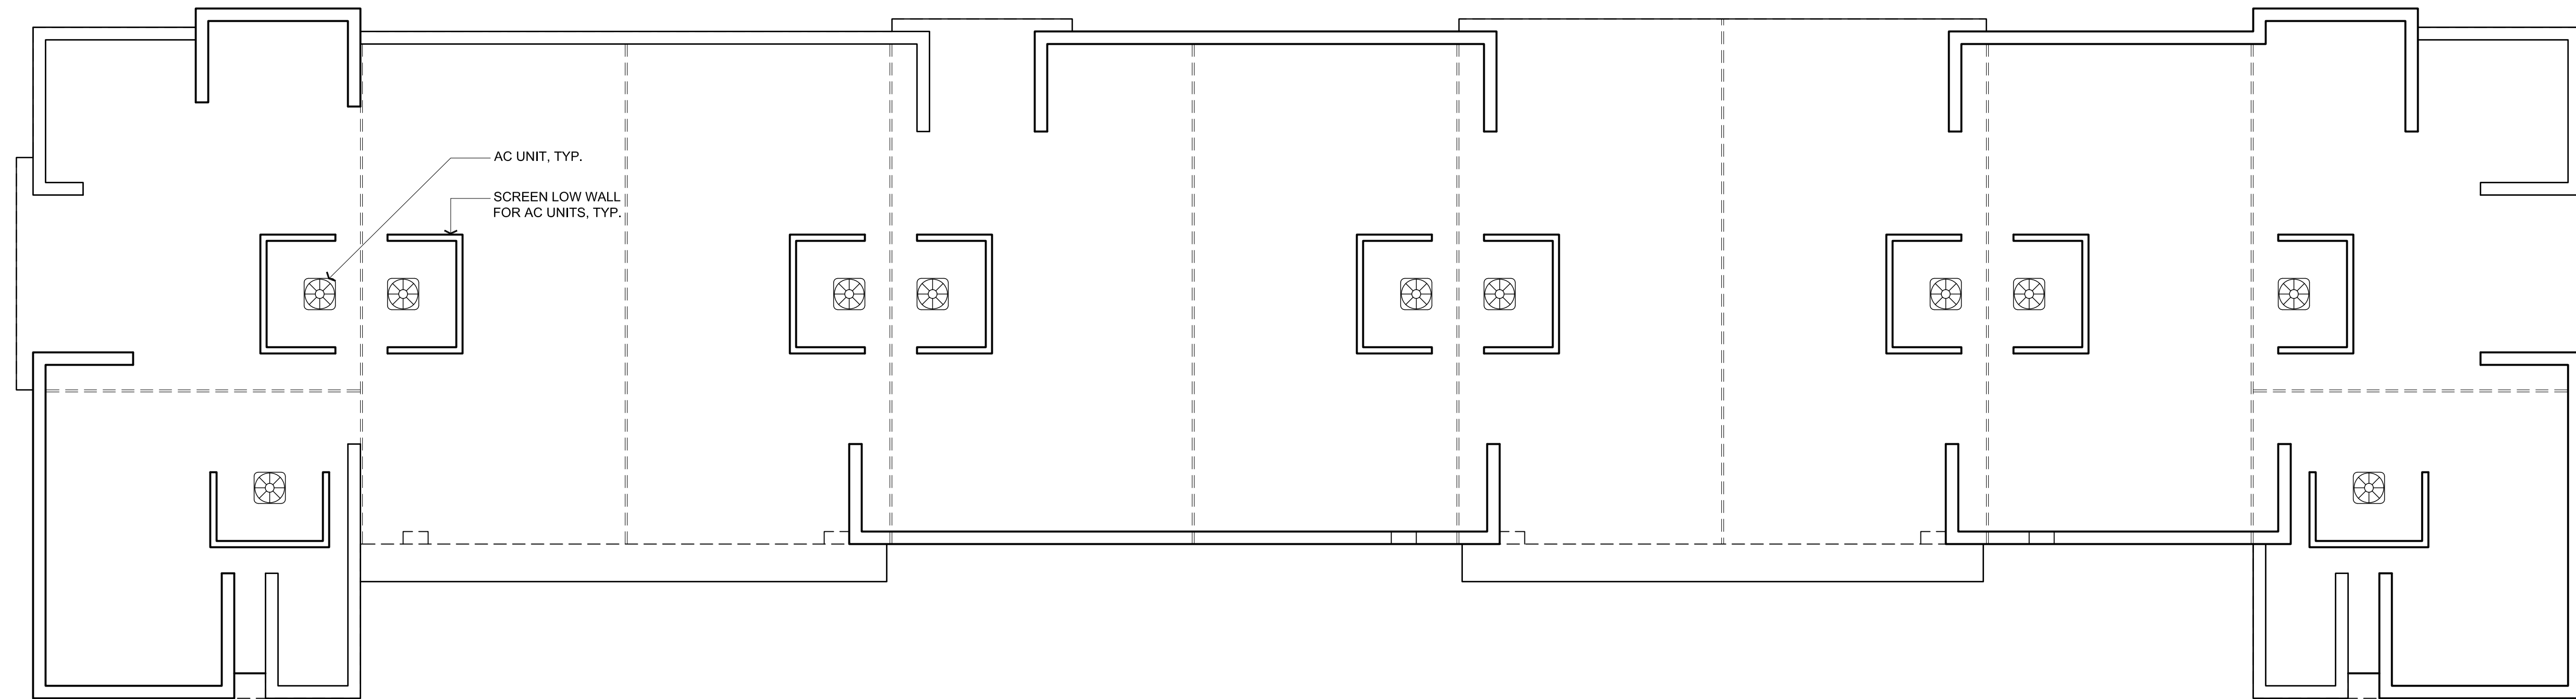

ROOF PLAN

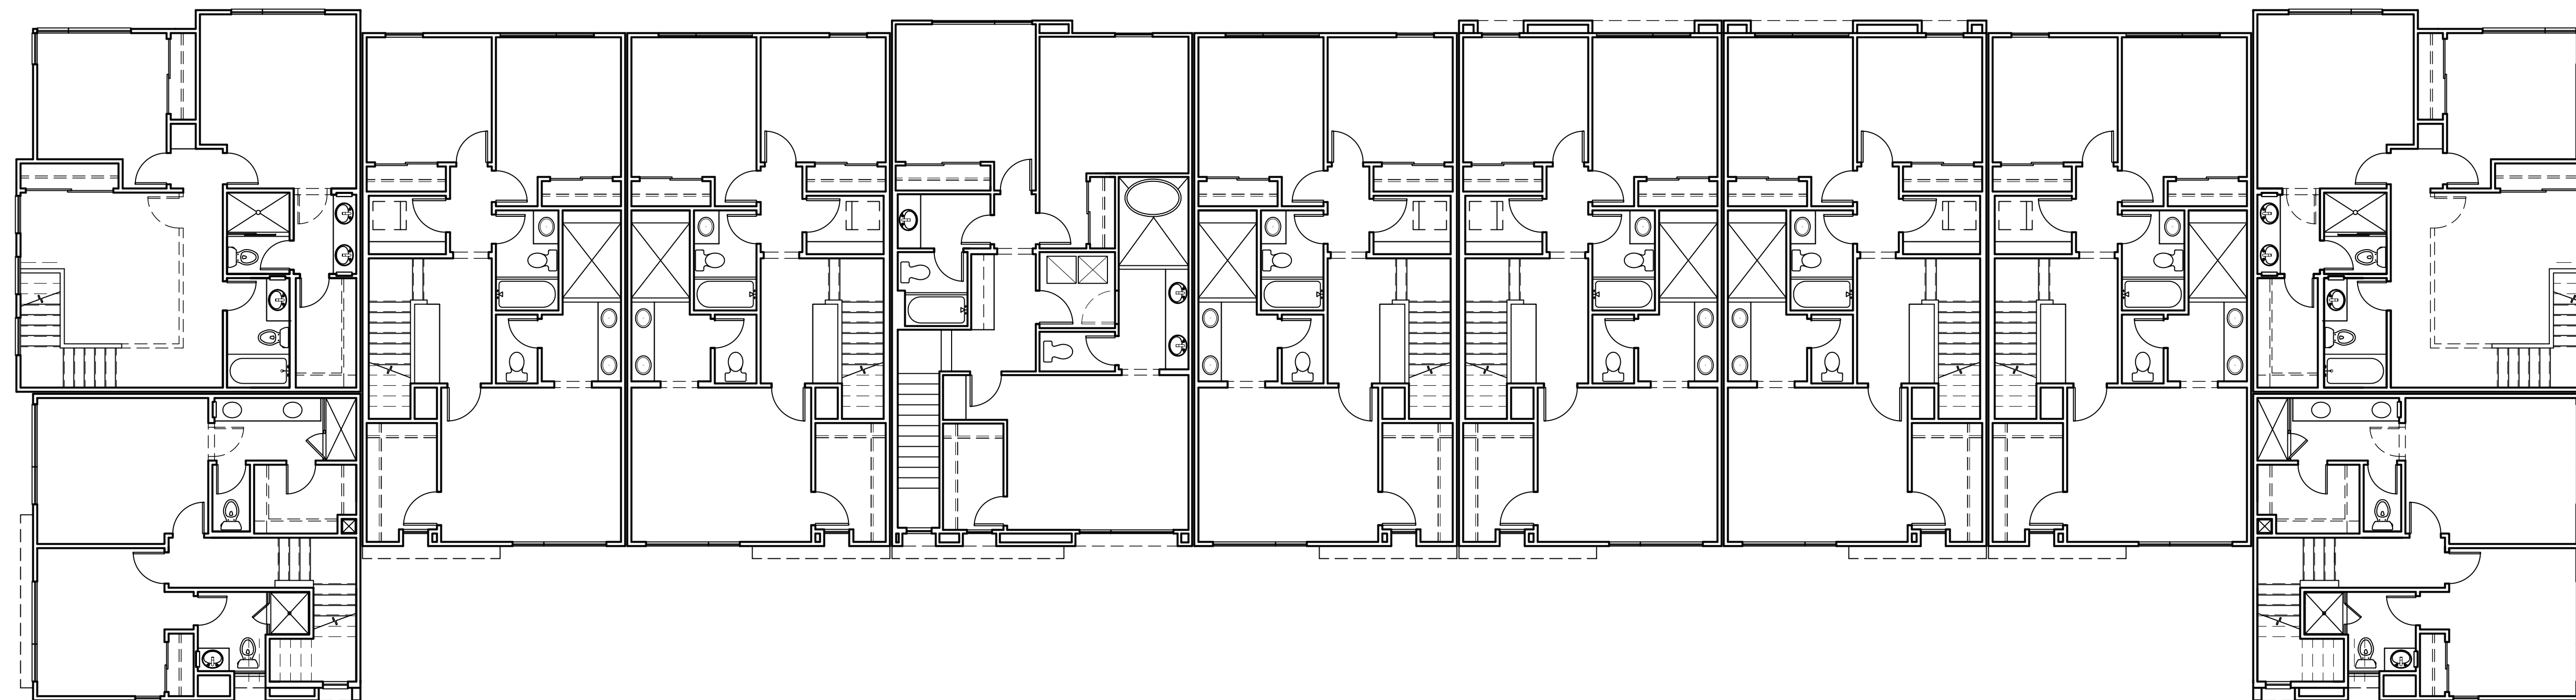

THIRD FLOOR

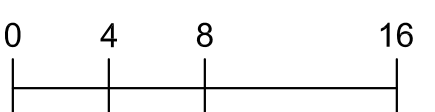

ARCADIA 17

11-unit Building Plans

A2.1



Walbern Development  
 29222 Rancho Viejo Road  
 Suite 207  
 San Juan Capistrano, CA 92675  
 949.276.7570  
 walberndevelopment.com

Arcadia, CA  
 KTG # 2013-0706  
 Plot Date: 7/11/14

07.14.2014 2nd PLANNING SUBMITTAL  
 05.12.2014 PRELIMINARY PLANNING REVIEW

KTGY Group, Inc.  
 Architecture+Planning  
 17922 Fitch  
 Irvine, CA 92614  
 949.851.2133  
 ktgy.com



WEST  
ELEVATION



EAST  
ELEVATION



**MATERIAL LEGEND**

- 1. TILE SIDING, 6" EXPOSURE
- 2. FIBER CEMENT SIDING, 6" EXPOSURE
- 3. STUCCO, LIGHT SAND FINISH
- 4. ALUMINUM WINDOWS
- 5. 2X WINDOW TRIM
- 6. METAL CHANNEL SCREED, 3/4" EXPOSURE
- 7. FIBERGLASS FRENCH STYLE ENTRY DOOR W/GLAZING
- 8. METAL SECTIONAL GARAGE DOOR W/GLAZING
- 9. ILLUMINATED ADDRESS SIGN W/12" HIGH LETTERING
- 10. GLASS GUARDRAIL
- 11. 8" METAL C-CHANNEL AWNING W/WOOD SLAT INFILL
- 12. EXTERIOR WALL LIGHT


NOTE: REFER TO MATERIAL BOARD FOR ADDITIONAL INFORMATION SUCH AS MANUFACTURERS, SPECS, ETC.



SOUTH ELEVATION



NORTH ELEVATION

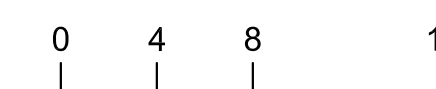

ARCADIA 17

11-unit Building Elevations

A2.2



Walbern Development  
29222 Rancho Viejo Road  
Suite 207  
San Juan Capistrano, CA 92675  
949.276.7570  
walberndevelopment.com

Arcadia, CA  
KTGY # 2013-0706  
Plot Date: 7/11/14

07.14.2014 2nd PLANNING SUBMITTAL  
05.12.2014 PRELIMINARY PLANNING REVIEW

KTGY Group, Inc.  
Architecture+Planning  
17922 Fitch  
Irvine, CA 92614  
949.851.2133  
ktgy.com





# ARCADIA 17

# 11-unit Building Perspective A2.3




Walbern Development  
29222 Rancho Viejo Road  
Suite 207  
San Juan Capistrano, CA 92675  
949.276.7570  
walberndevelopment.com

Arcadia, CA  
KTGY # 2013-0706  
Plot Date: 7/11/14


07.14.2014 2nd PLANNING SUBMITTAL  
05.12.2014 PRELIMINARY PLANNING REVIEW

KTGY Group, Inc.  
Architecture+Planning  
17922 Fitch  
Irvine, CA 92614  
949.851.2133  
ktgy.com




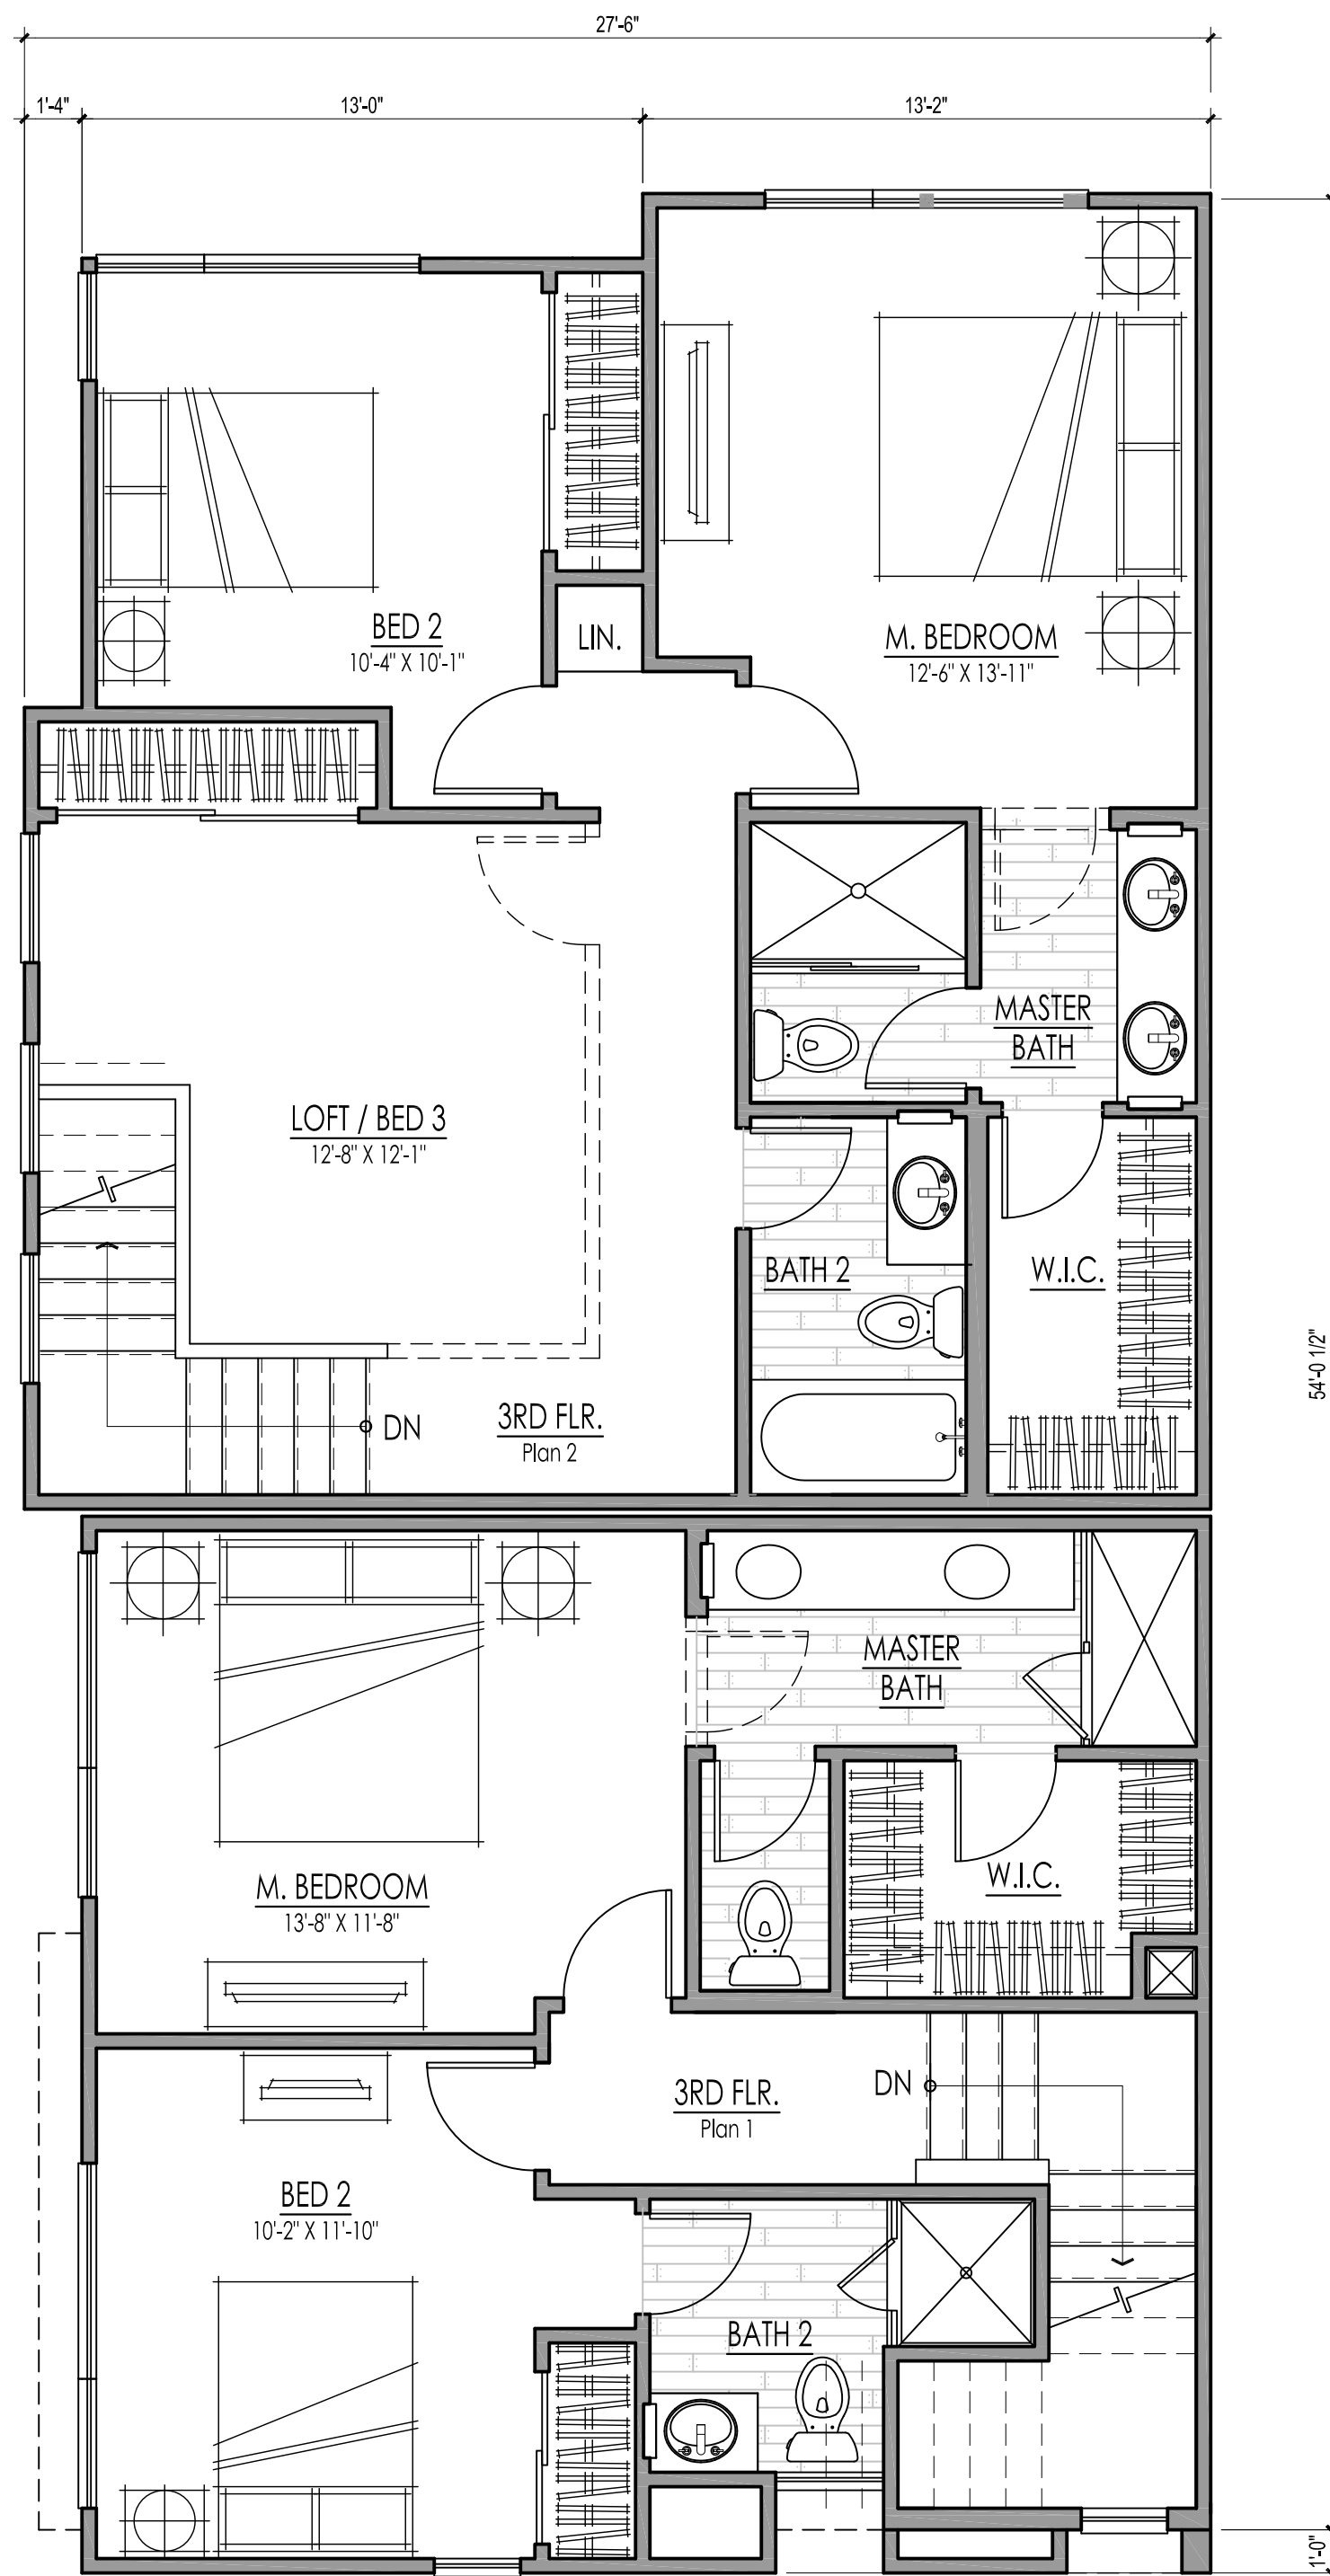

THIRD FLOOR

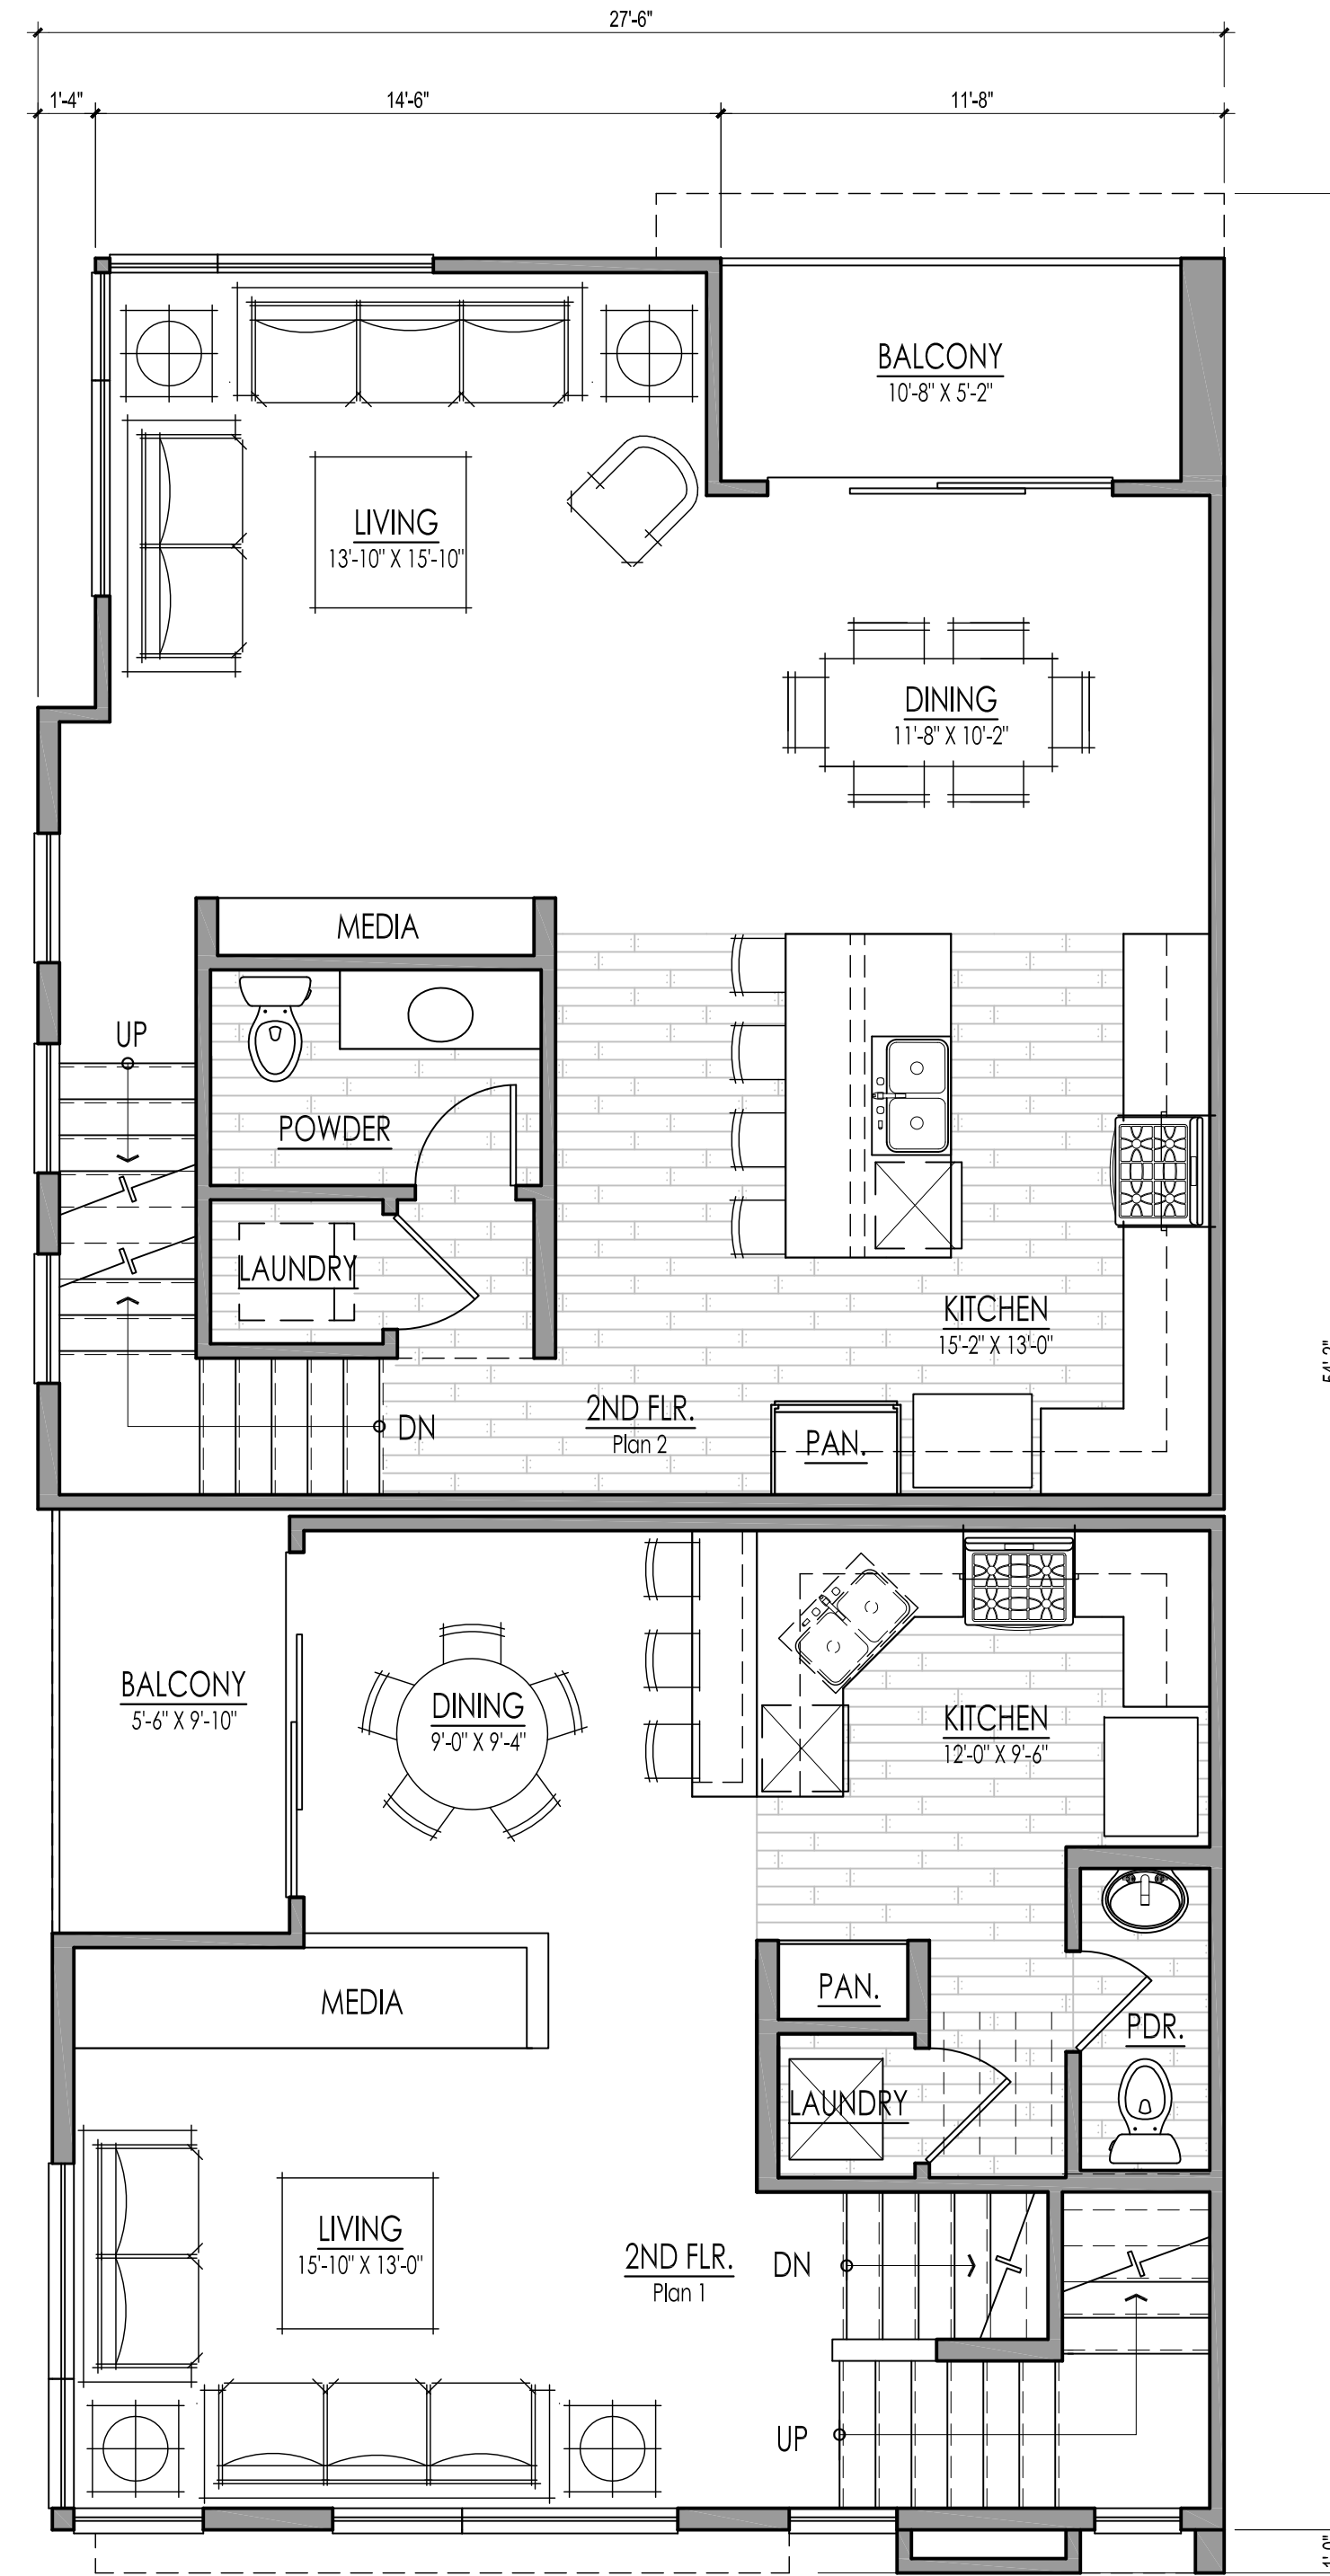

SECOND FLOOR

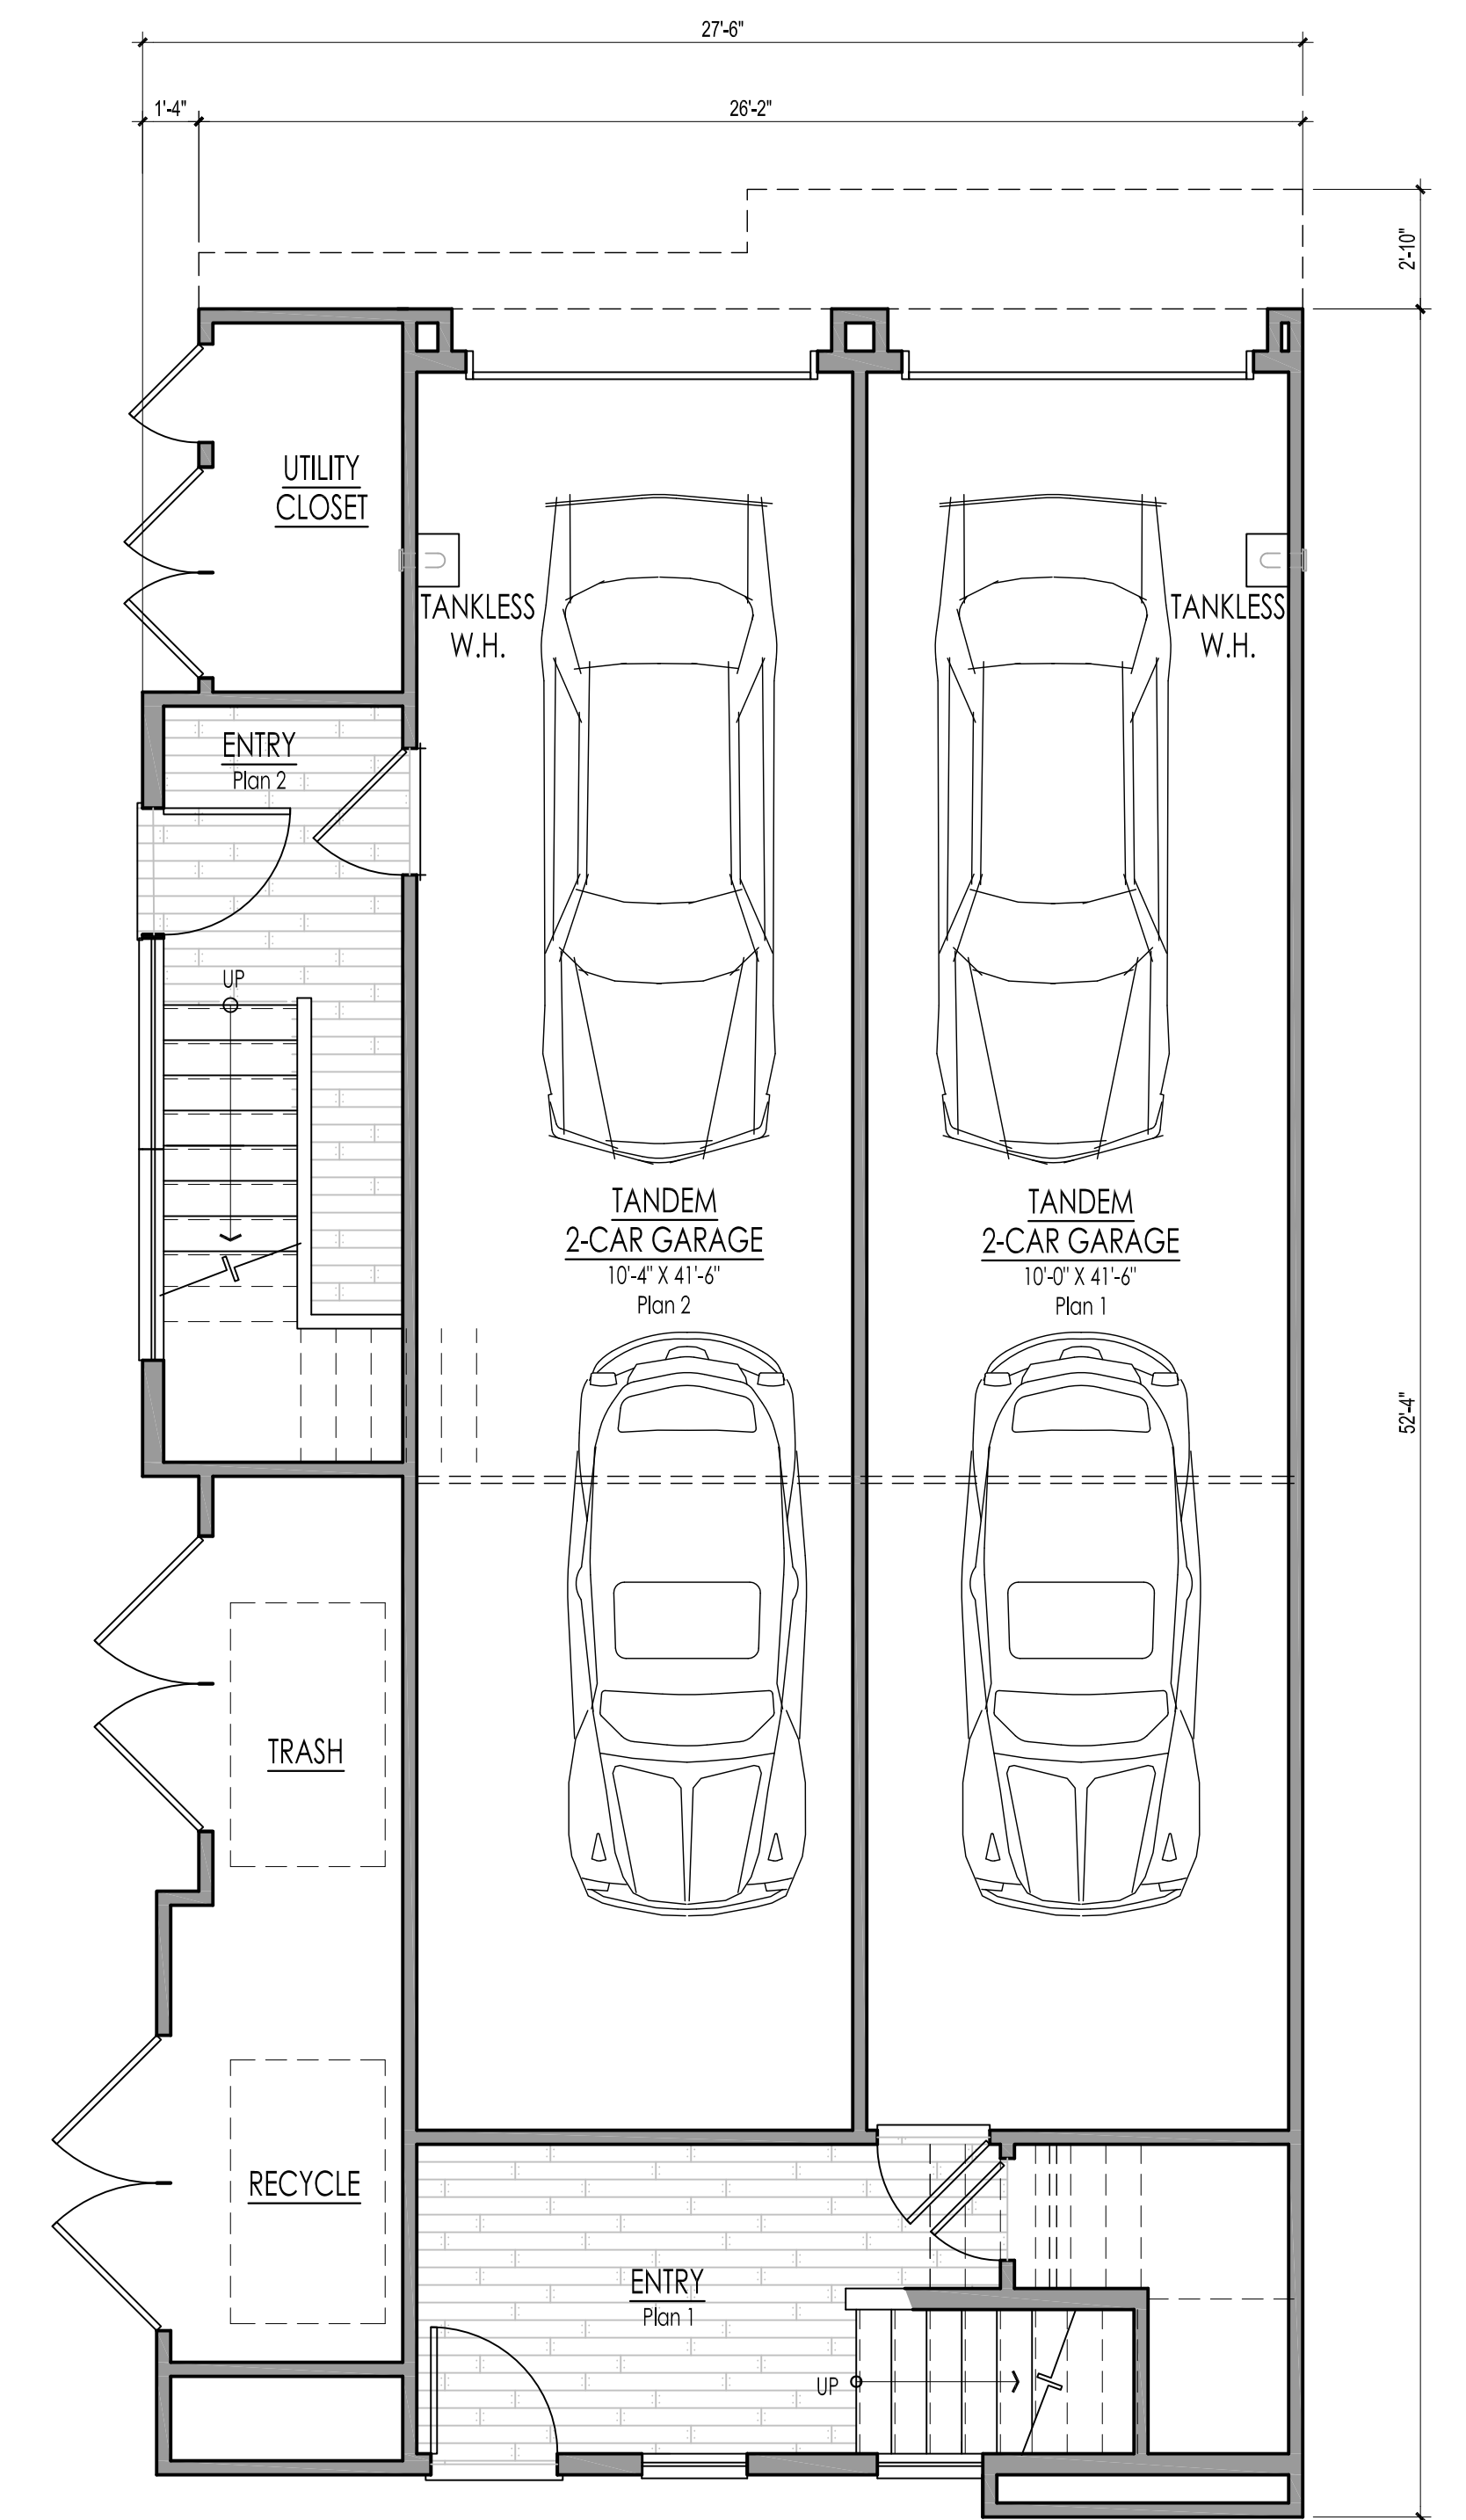


FIRST FLOOR

# ARCADIA 17

# Plans 1 & 2

P1 GROSS SF		P2 GROSS SF	
1ST FLOOR	174 SQ. FT.	1ST FLOOR	121 SQ. FT.
2ND FLOOR	585 SQ. FT.	2ND FLOOR	723 SQ. FT.
3RD FLOOR	558 SQ. FT.	3RD FLOOR	754 SQ. FT.
TOTAL LIVING	1318 SQ. FT.	TOTAL LIVING	1598 SQ. FT.
BALCONY	54 SQ. FT.	BALCONY	55 SQ. FT.
GARAGE	417 SQ. FT.	GARAGE	431 SQ. FT.

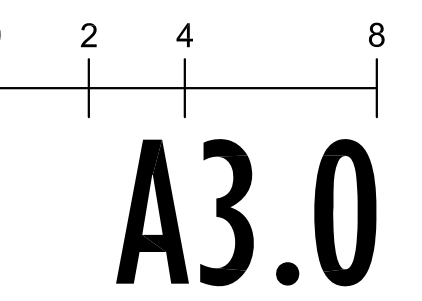

Walbern Development  
 29222 Rancho Viejo Road  
 Suite 207  
 San Juan Capistrano, CA 92675  
 949.276.7570  
 walberndevelopment.com


Arcadia, CA  
 KTG # 2013-0706  
 Plot Date: 7/11/14

07.14.2014 2nd PLANNING SUBMITTAL  
 05.12.2014 PRELIMINARY PLANNING REVIEW


**KTGY Group, Inc.**  
**Architecture+Planning**  
 17922 Fitch  
 Irvine, CA 92614  
 949.851.2133  
 ktgy.com






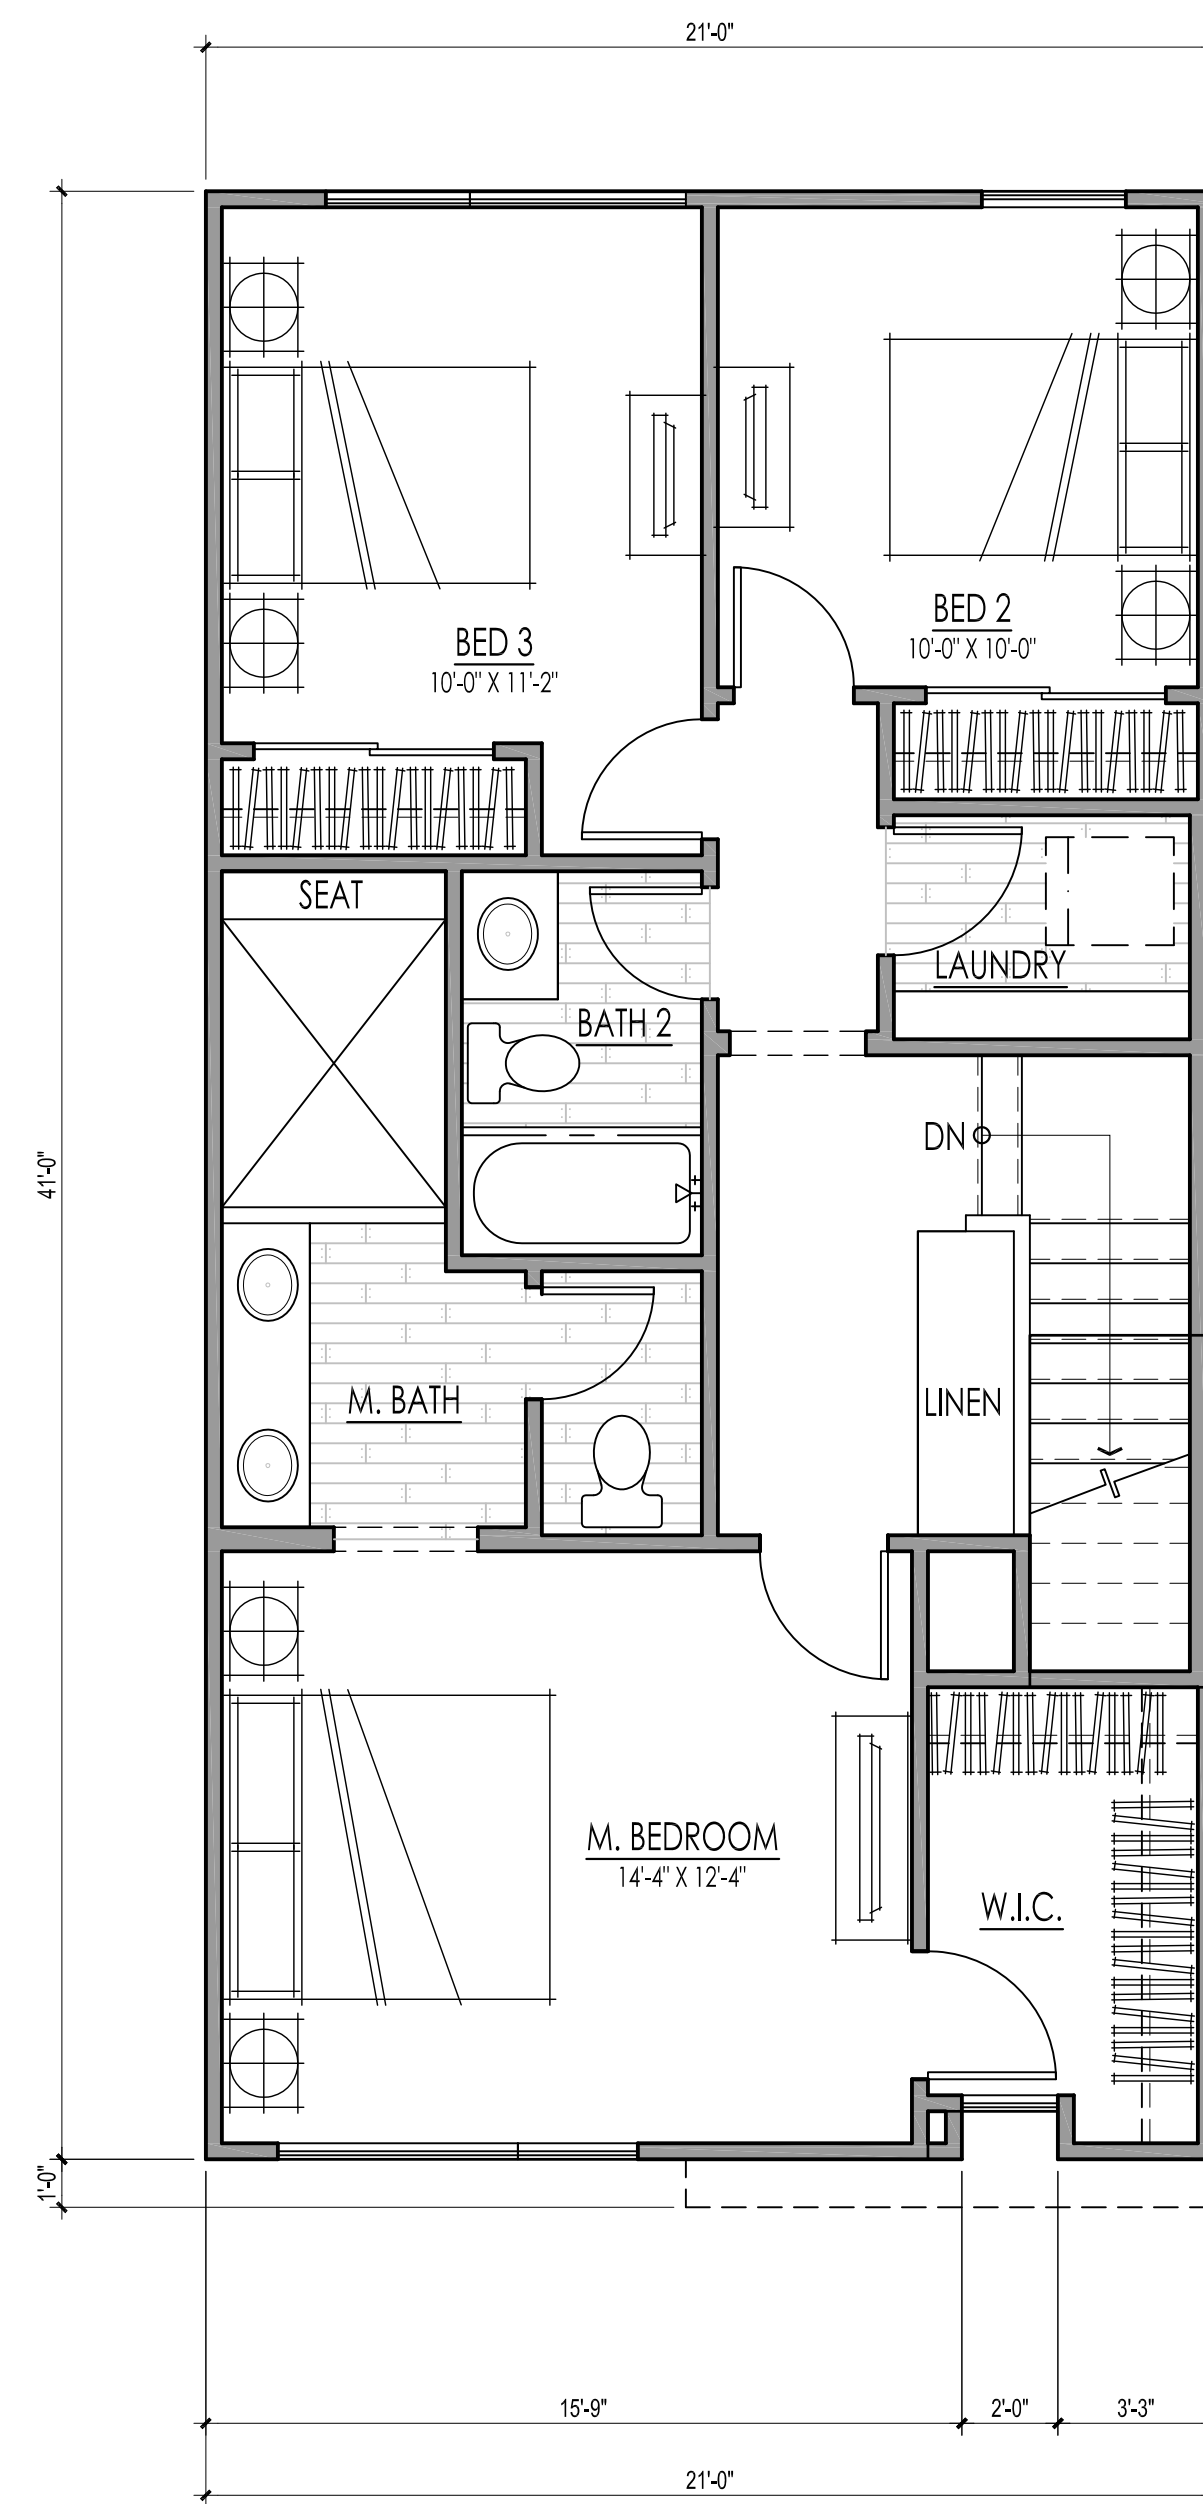

THIRD FLOOR

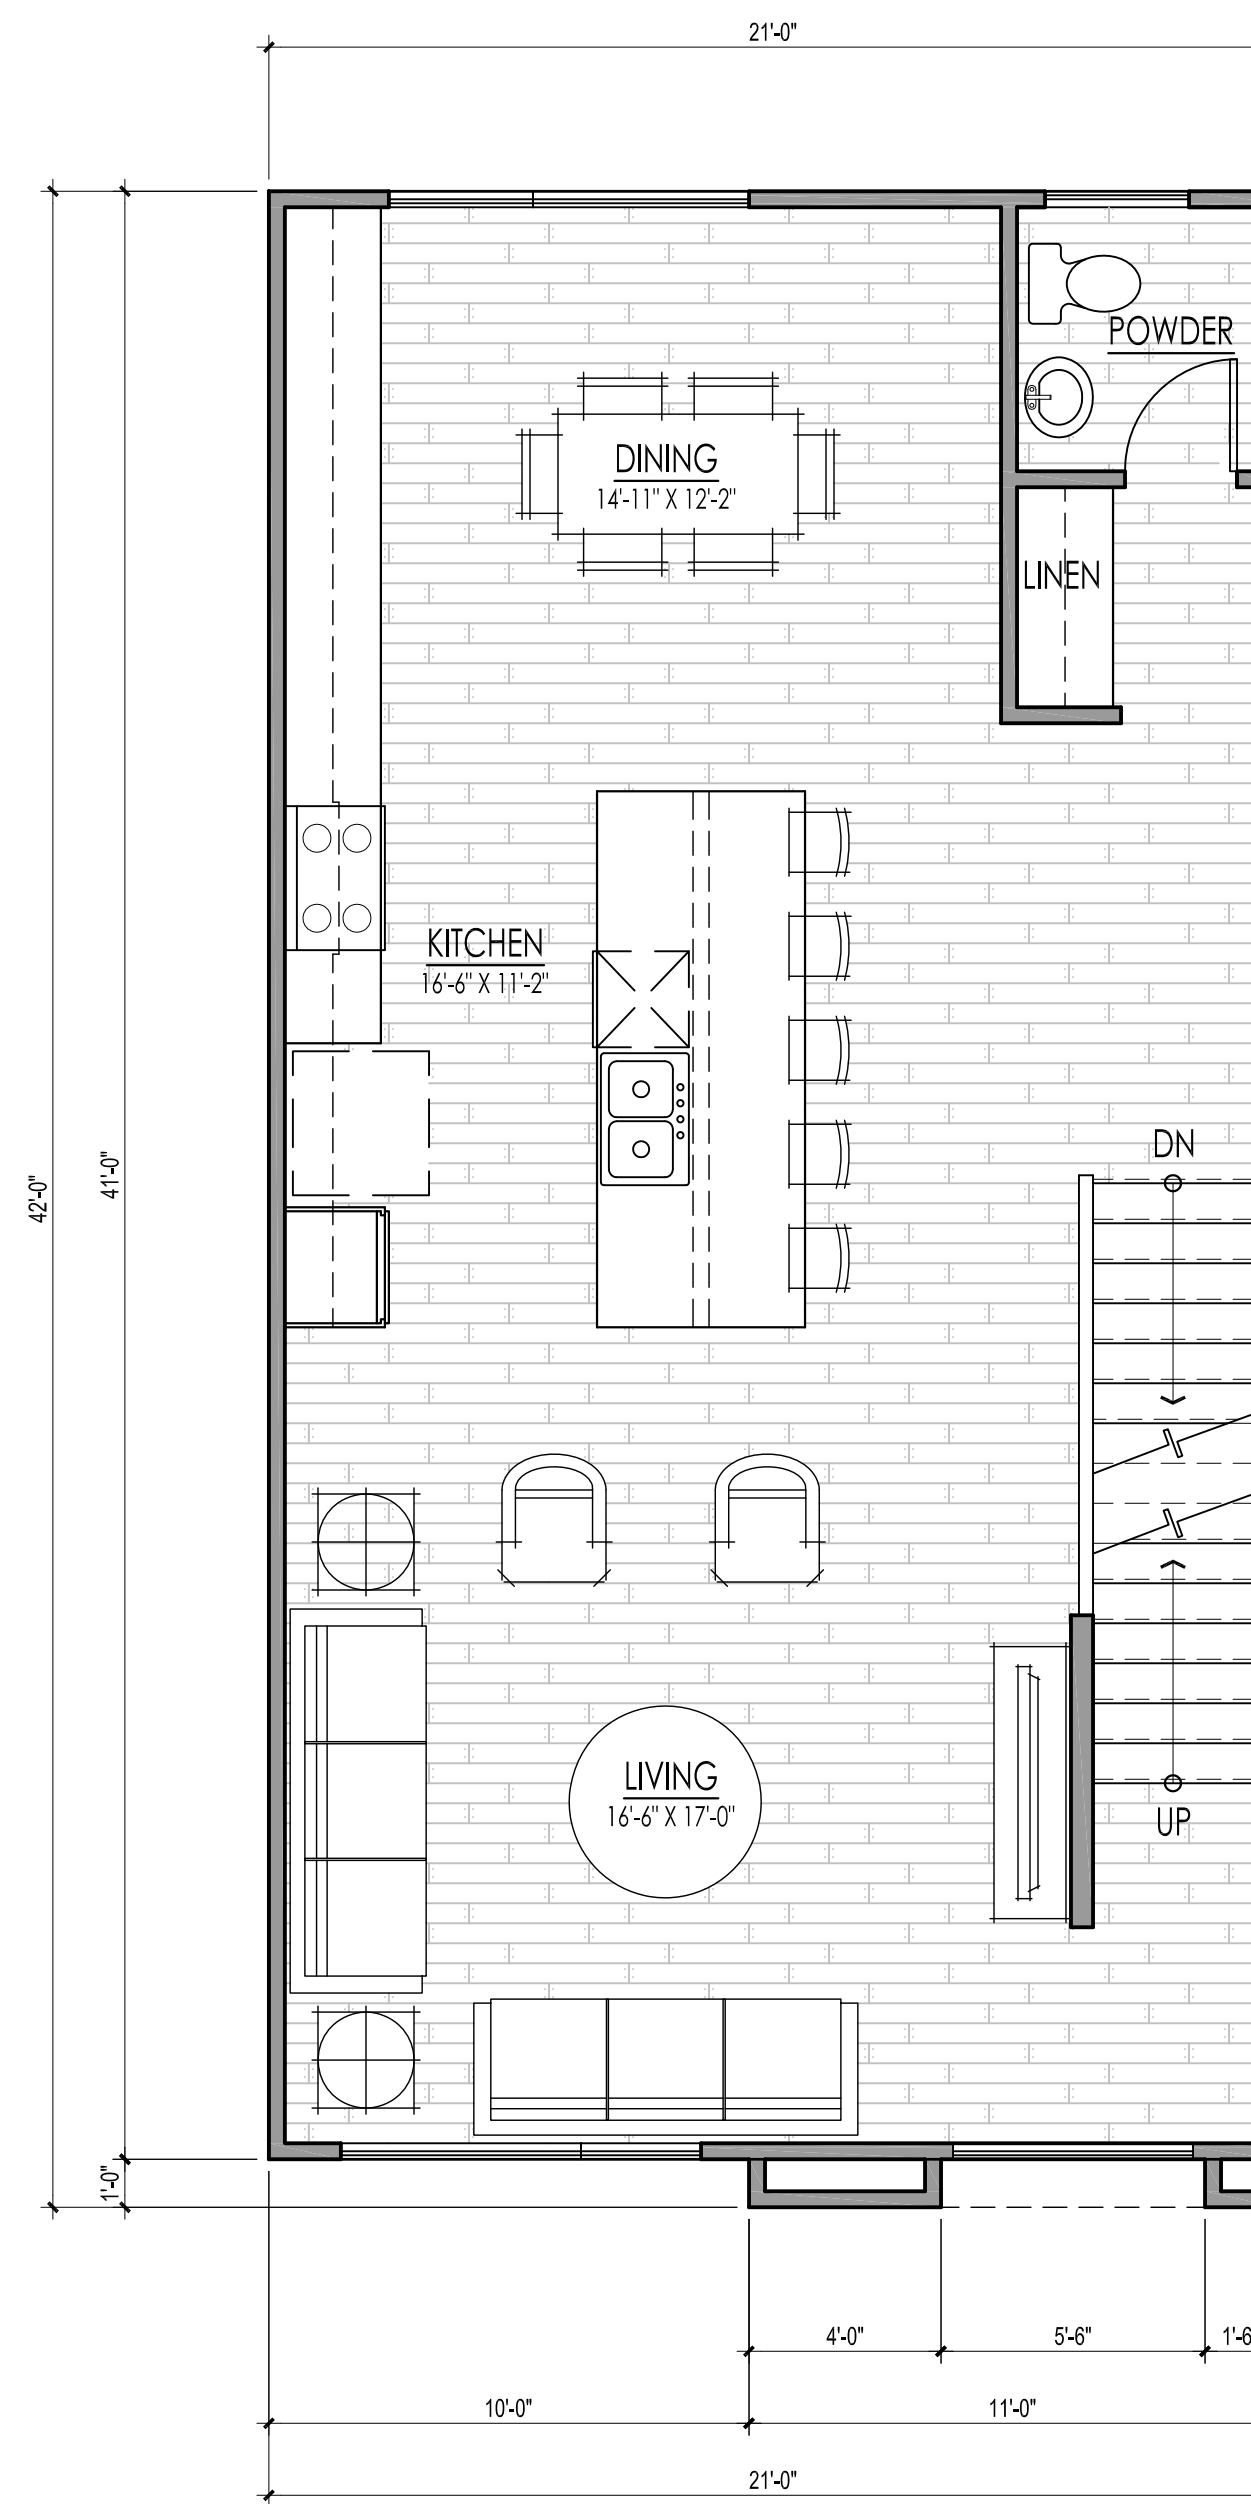

SECOND FLOOR

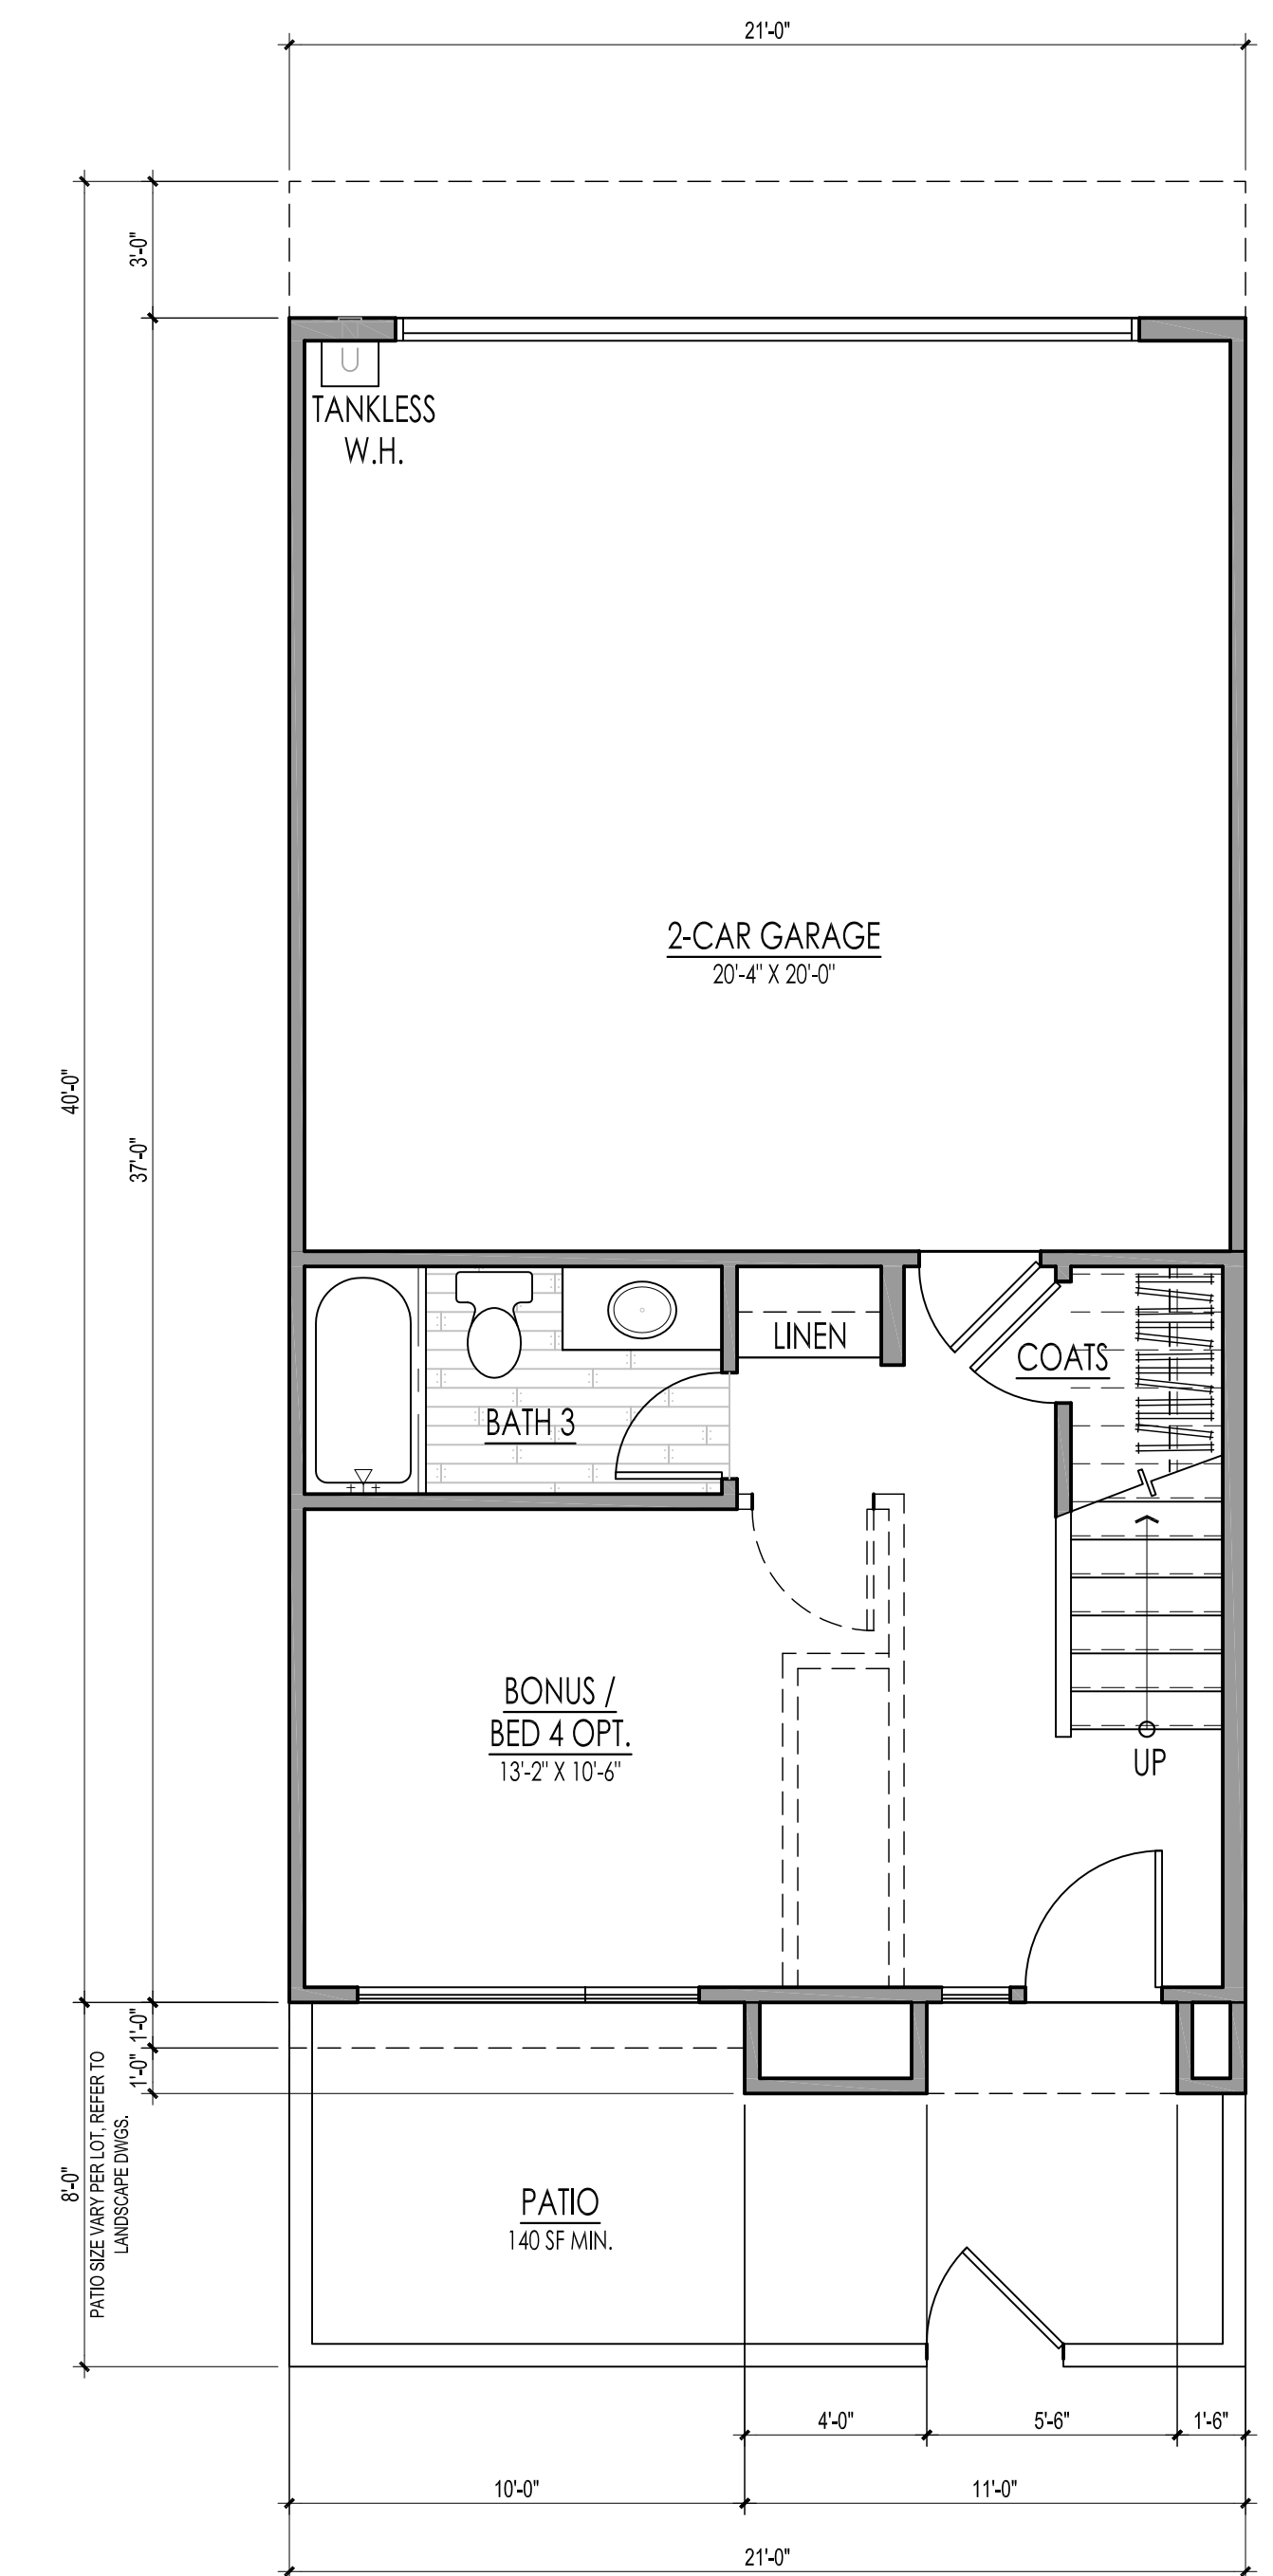

FIRST FLOOR

ARCADIA 17




Walbern Development  
 29222 Rancho Viejo Road  
 Suite 207  
 San Juan Capistrano, CA 92675  
 949.276.7570  
 walberndevelopment.com

Plan 3

Arcadia, CA  
 KTG # 2013-0706  
 Plot Date: 7/11/14

P3 GROSS SF	
1ST FLOOR	346 SQ. FT.
2ND FLOOR	861 SQ. FT.
3RD FLOOR	830 SQ. FT.
TOTAL LIVING	2038 SQ. FT.
PATIO	±140 SQ. FT.
GARAGE	431 SQ. FT.




07.14.2014 2nd PLANNING SUBMITTAL  
 05.12.2014 PRELIMINARY PLANNING REVIEW

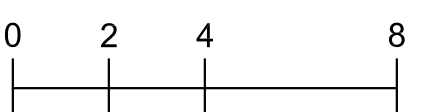


A3.1

KTGY Group, Inc.  
 Architecture+Planning  
 17922 Fitch  
 Irvine, CA 92614  
 949.851.2133  
 ktgy.com



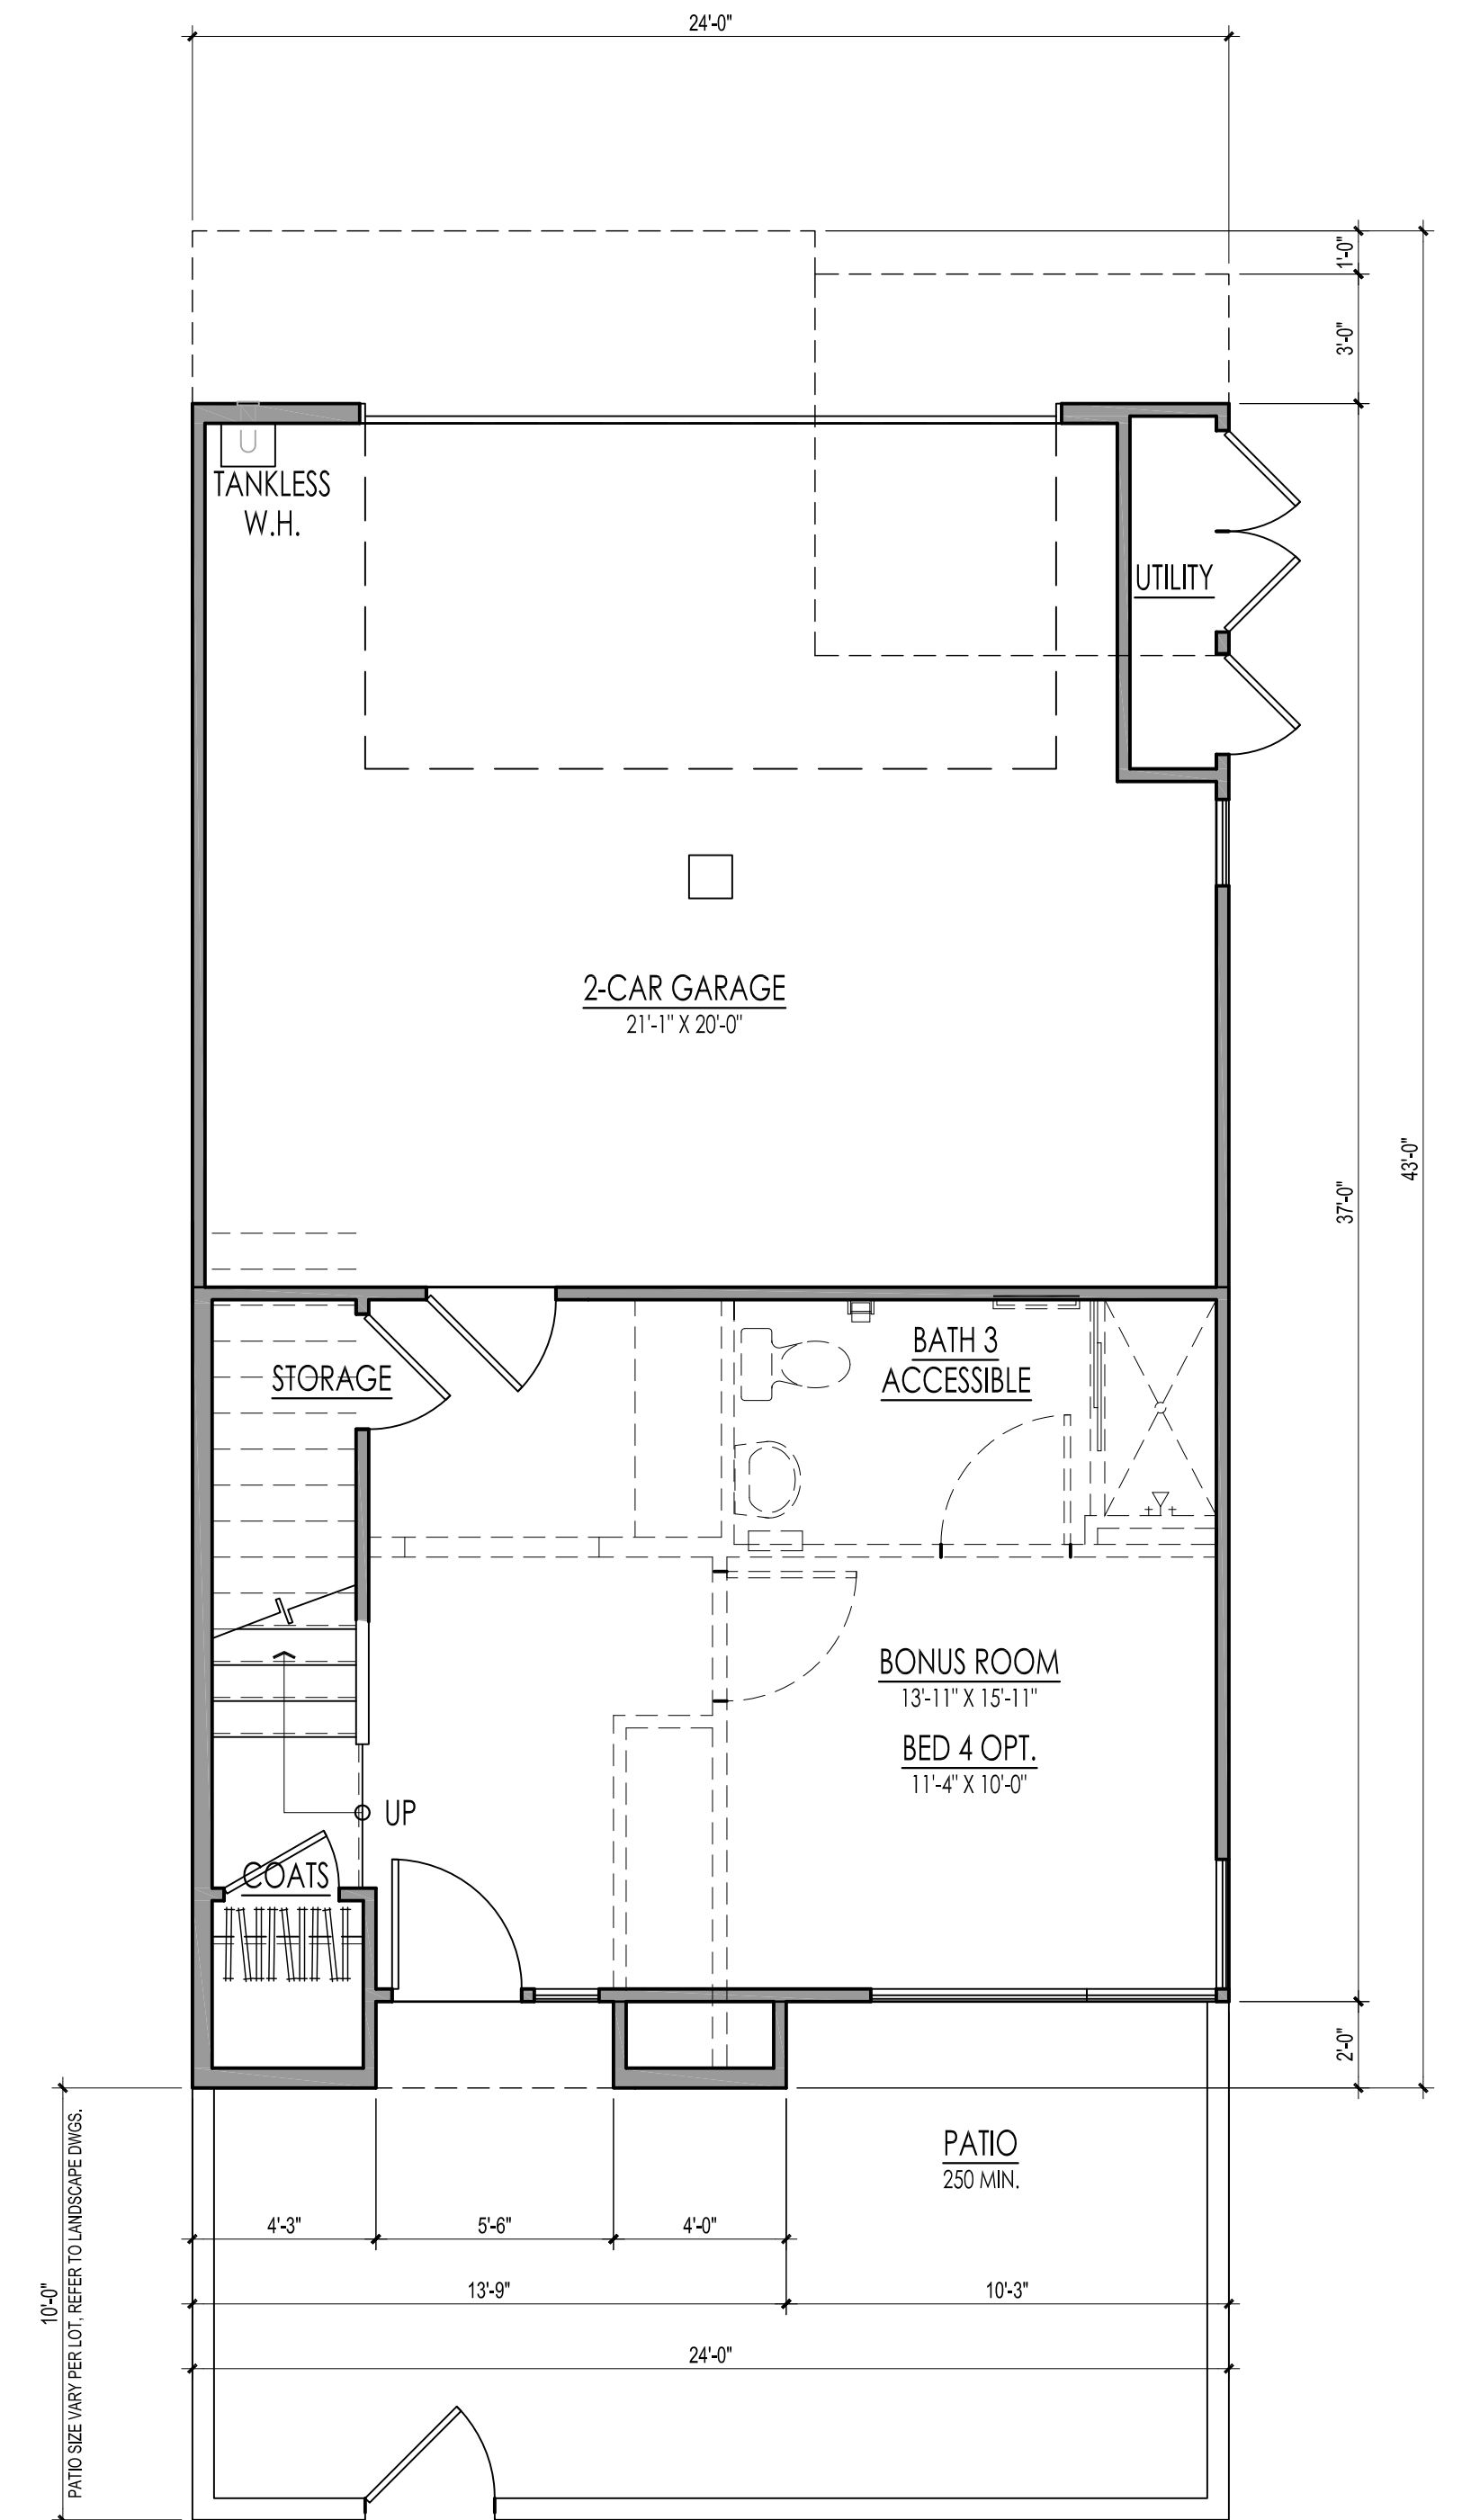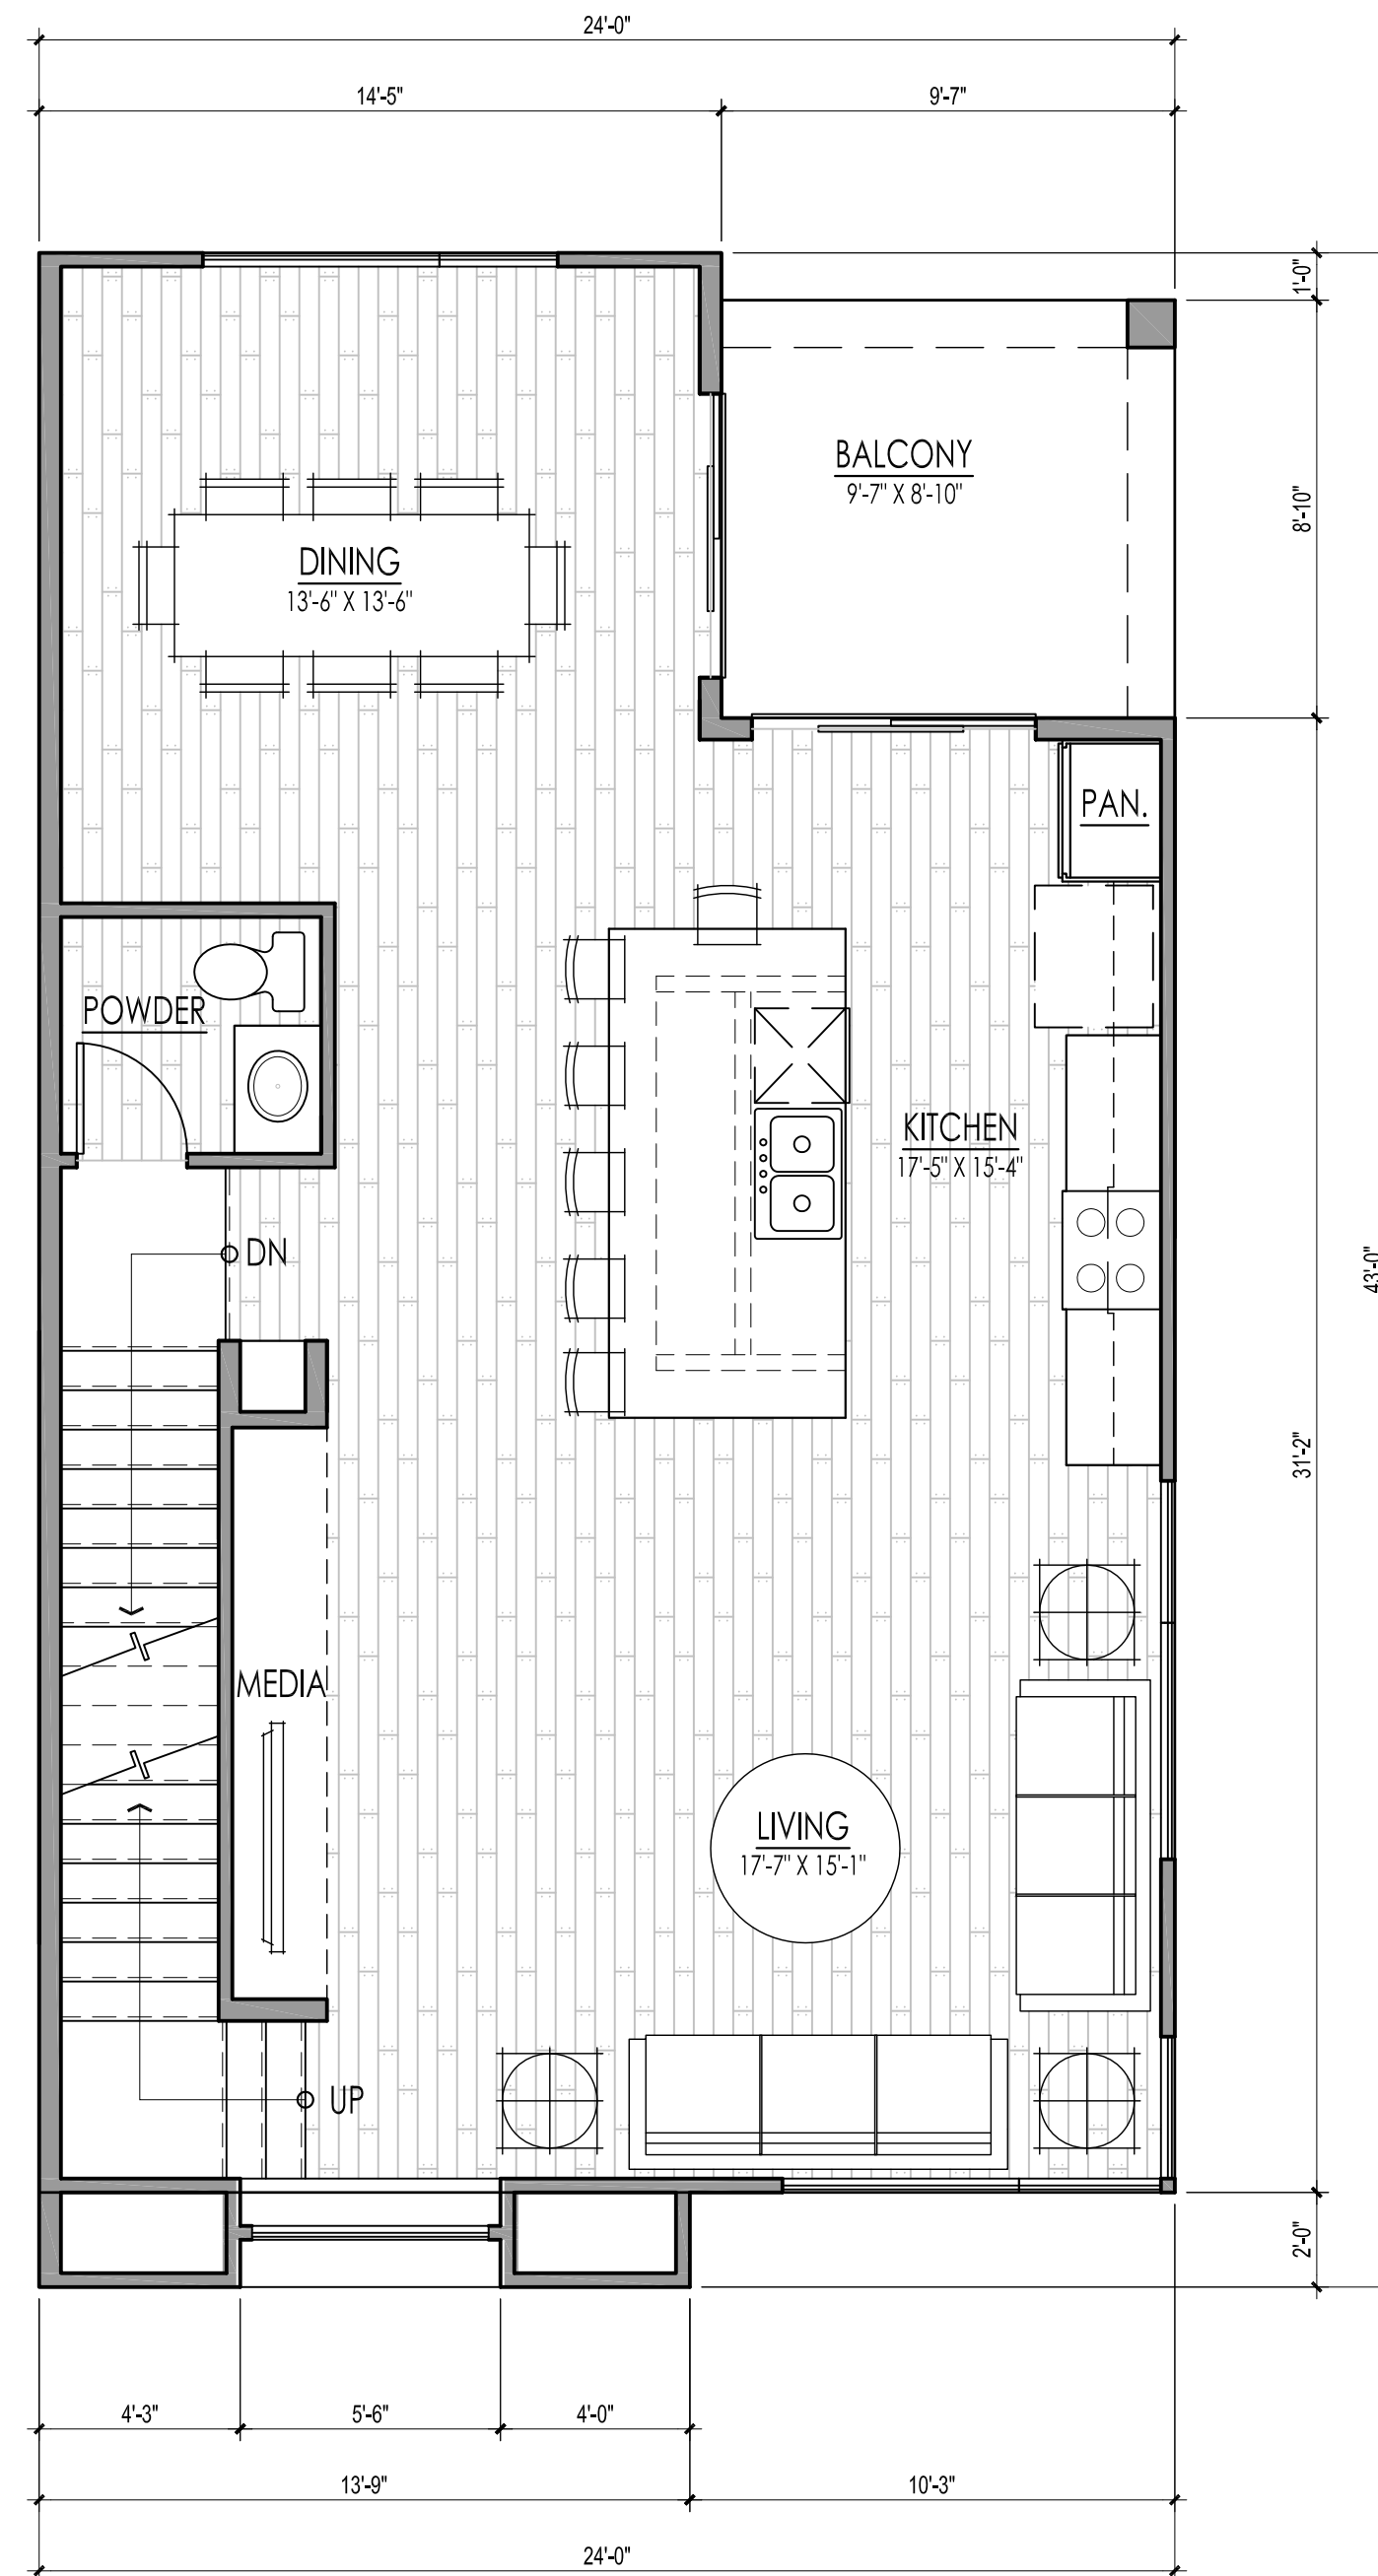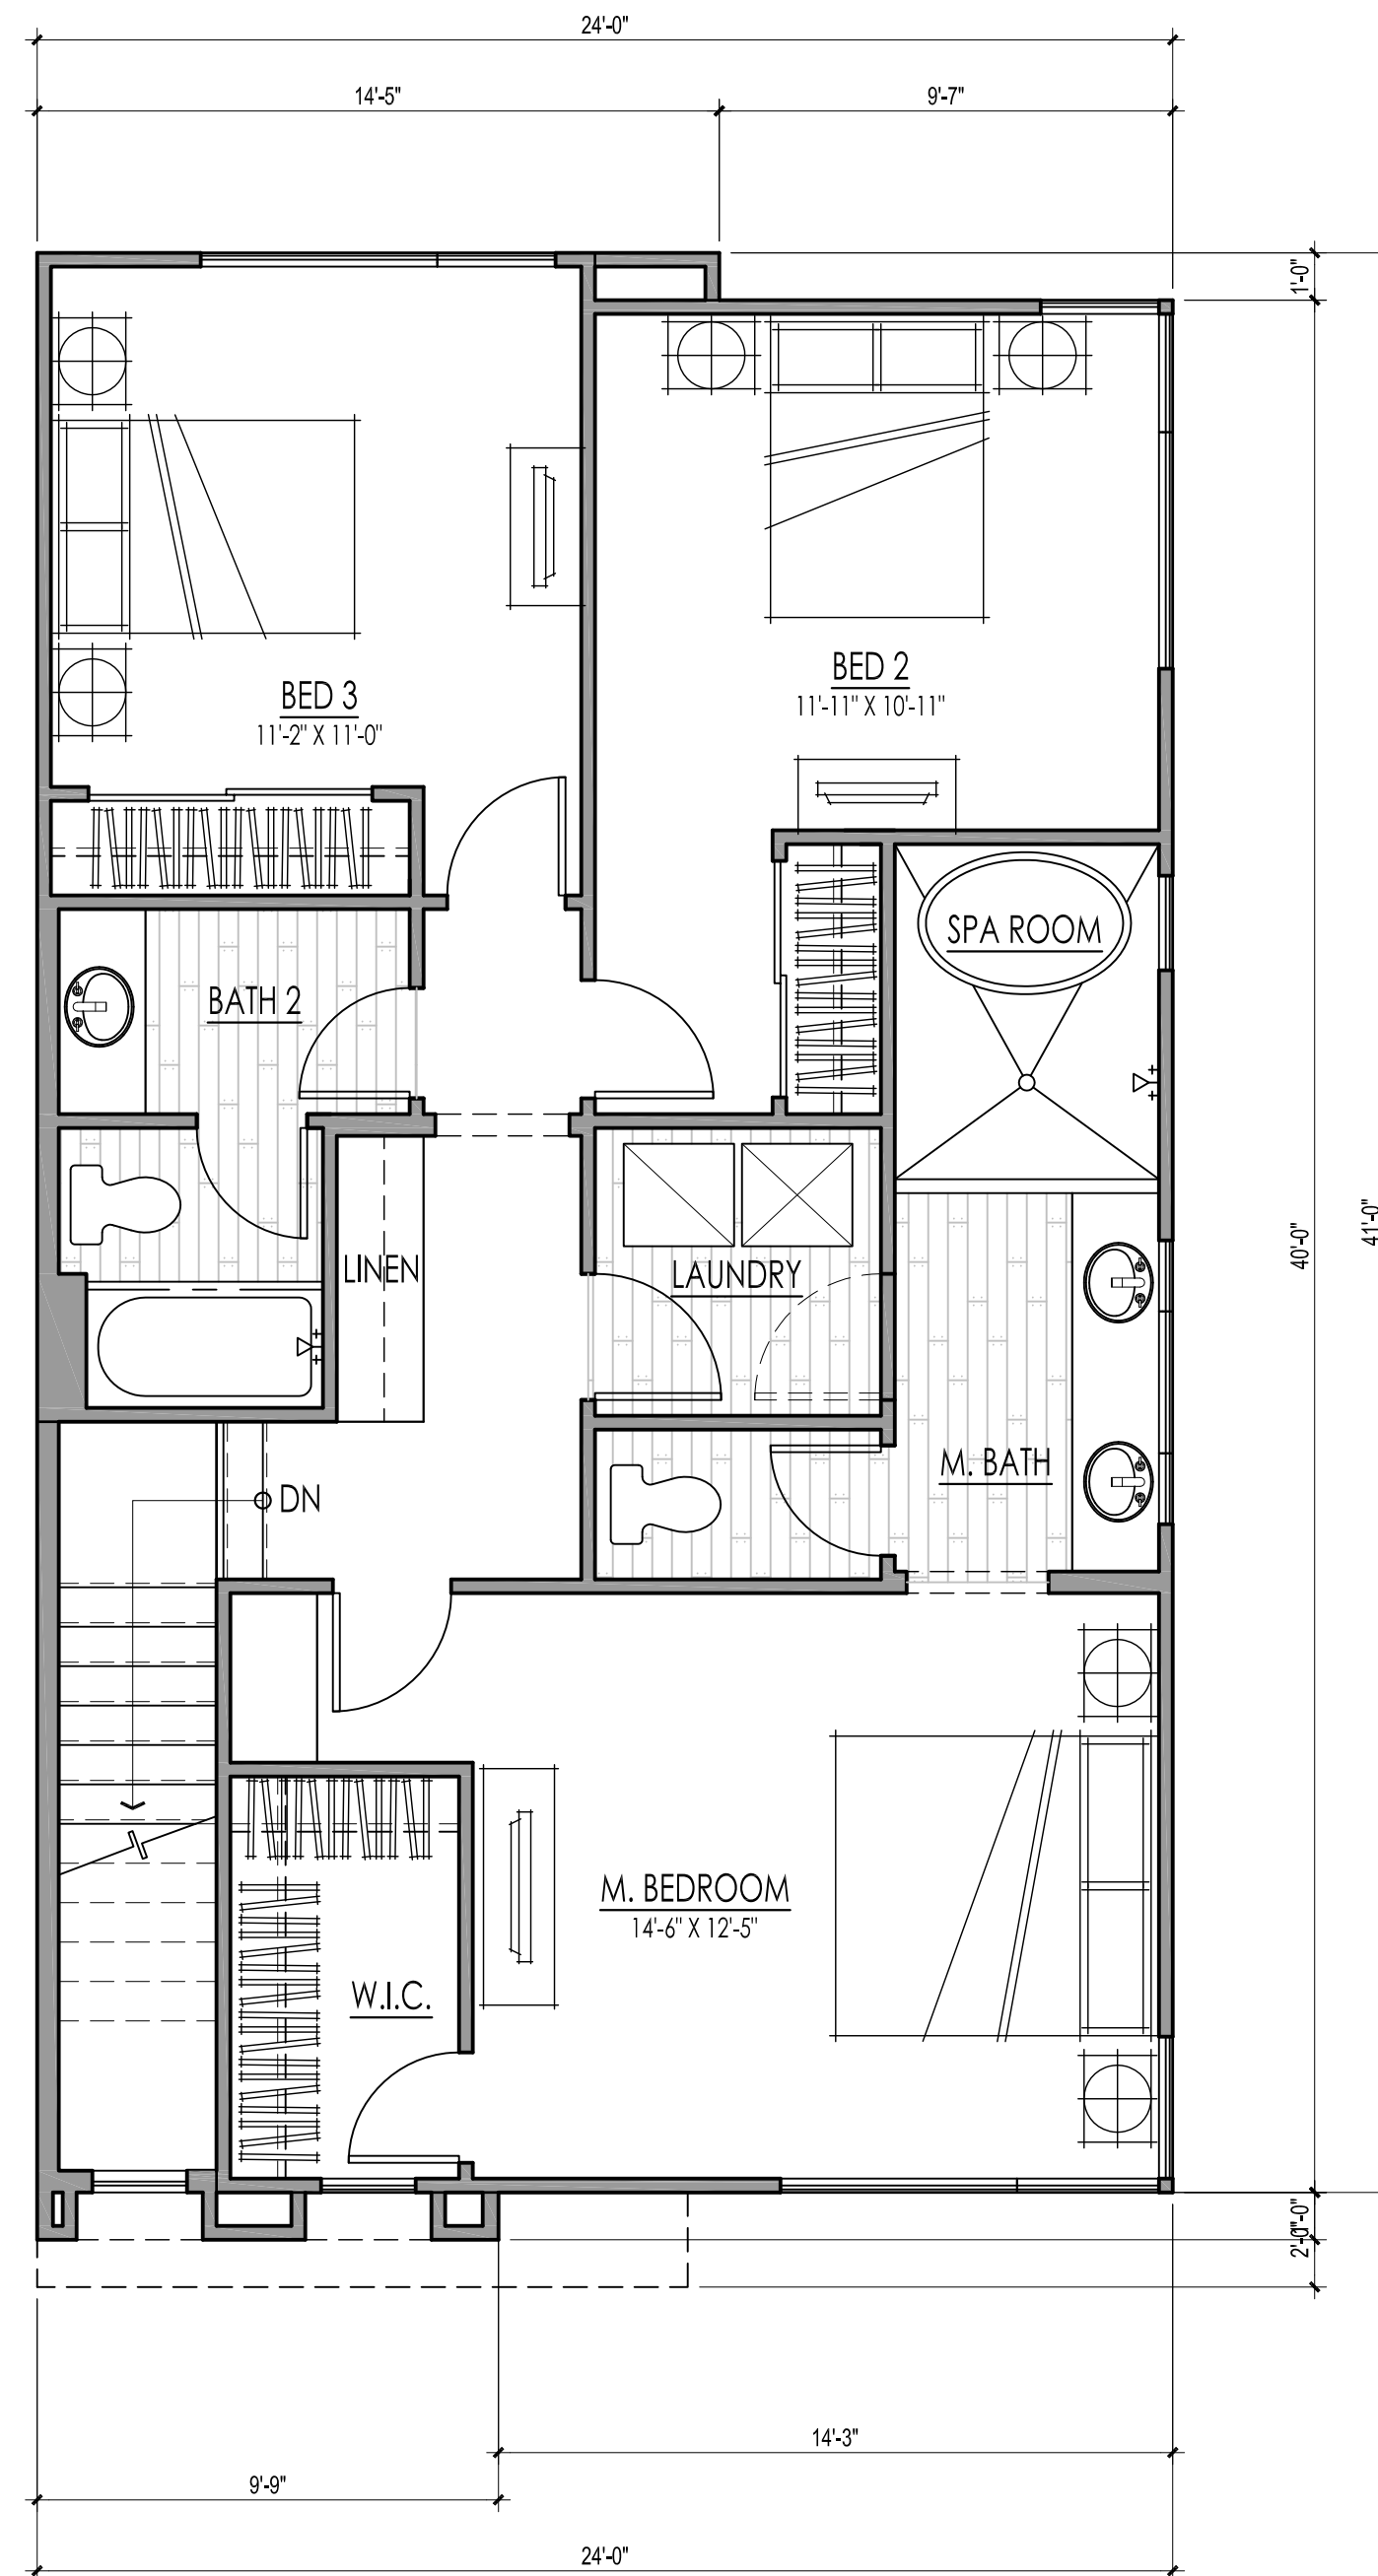

P4 GROSS SF	
1ST FLOOR	406 SQ. FT.
2ND FLOOR	890 SQ. FT.
3RD FLOOR	910 SQ. FT.
TOTAL LIVING	2205 SQ. FT.
BALCONY	85 SQ. FT.
PATIO	+250 SQ. FT.
GARAGE	449 SQ. FT.

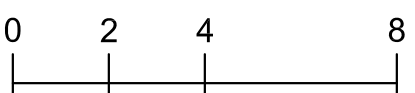

# ARCADIA 17

# Plan 4

# A3.2



Walbern Development  
 29222 Rancho Viejo Road  
 Suite 207  
 San Juan Capistrano, CA 92675  
 949.276.7570  
 walberndevelopment.com

Arcadia, CA  
 KTG # 2013-0706  
 Plot Date: 7/11/14

07.14.2014 2nd PLANNING SUBMITTAL  
 05.12.2014 PRELIMINARY PLANNING REVIEW

**KTGY Group, Inc.**  
**Architecture+Planning**  
 17922 Fitch  
 Irvine, CA 92614  
 949.851.2133  
 ktgy.com

